




NOTE:  
NO INTERIOR WALLS, FINISH MATERIALS, PLUMBING, OR ELECTRICAL FIXTURES SUPPLIED OR INSTALLED BY A.A.H.

THIS IS JUST A SUGGESTED LAYOUT TO BE USED AS A GUIDE FOR THE DEALER OR CONSUMER TO FOLLOW. ANY ACTUAL CONSTRUCTION WOULD HAVE TO FOLLOW ALL LOCAL AND STATE CODES UNDER THE GUIDANCE OF THE LOCAL BUILDING DEPARTMENT. ALL AMERICAN HOMES IS NOT RESPONSIBLE AND DOES NOT WARRANT ANY PORTION OF THE WORK PERFORMED.

FRONT OF HOUSE

\* THESE WINDOWS ARE FIXED GLASS UNITS. THEY ARE NOT EGRESS WINDOWS.

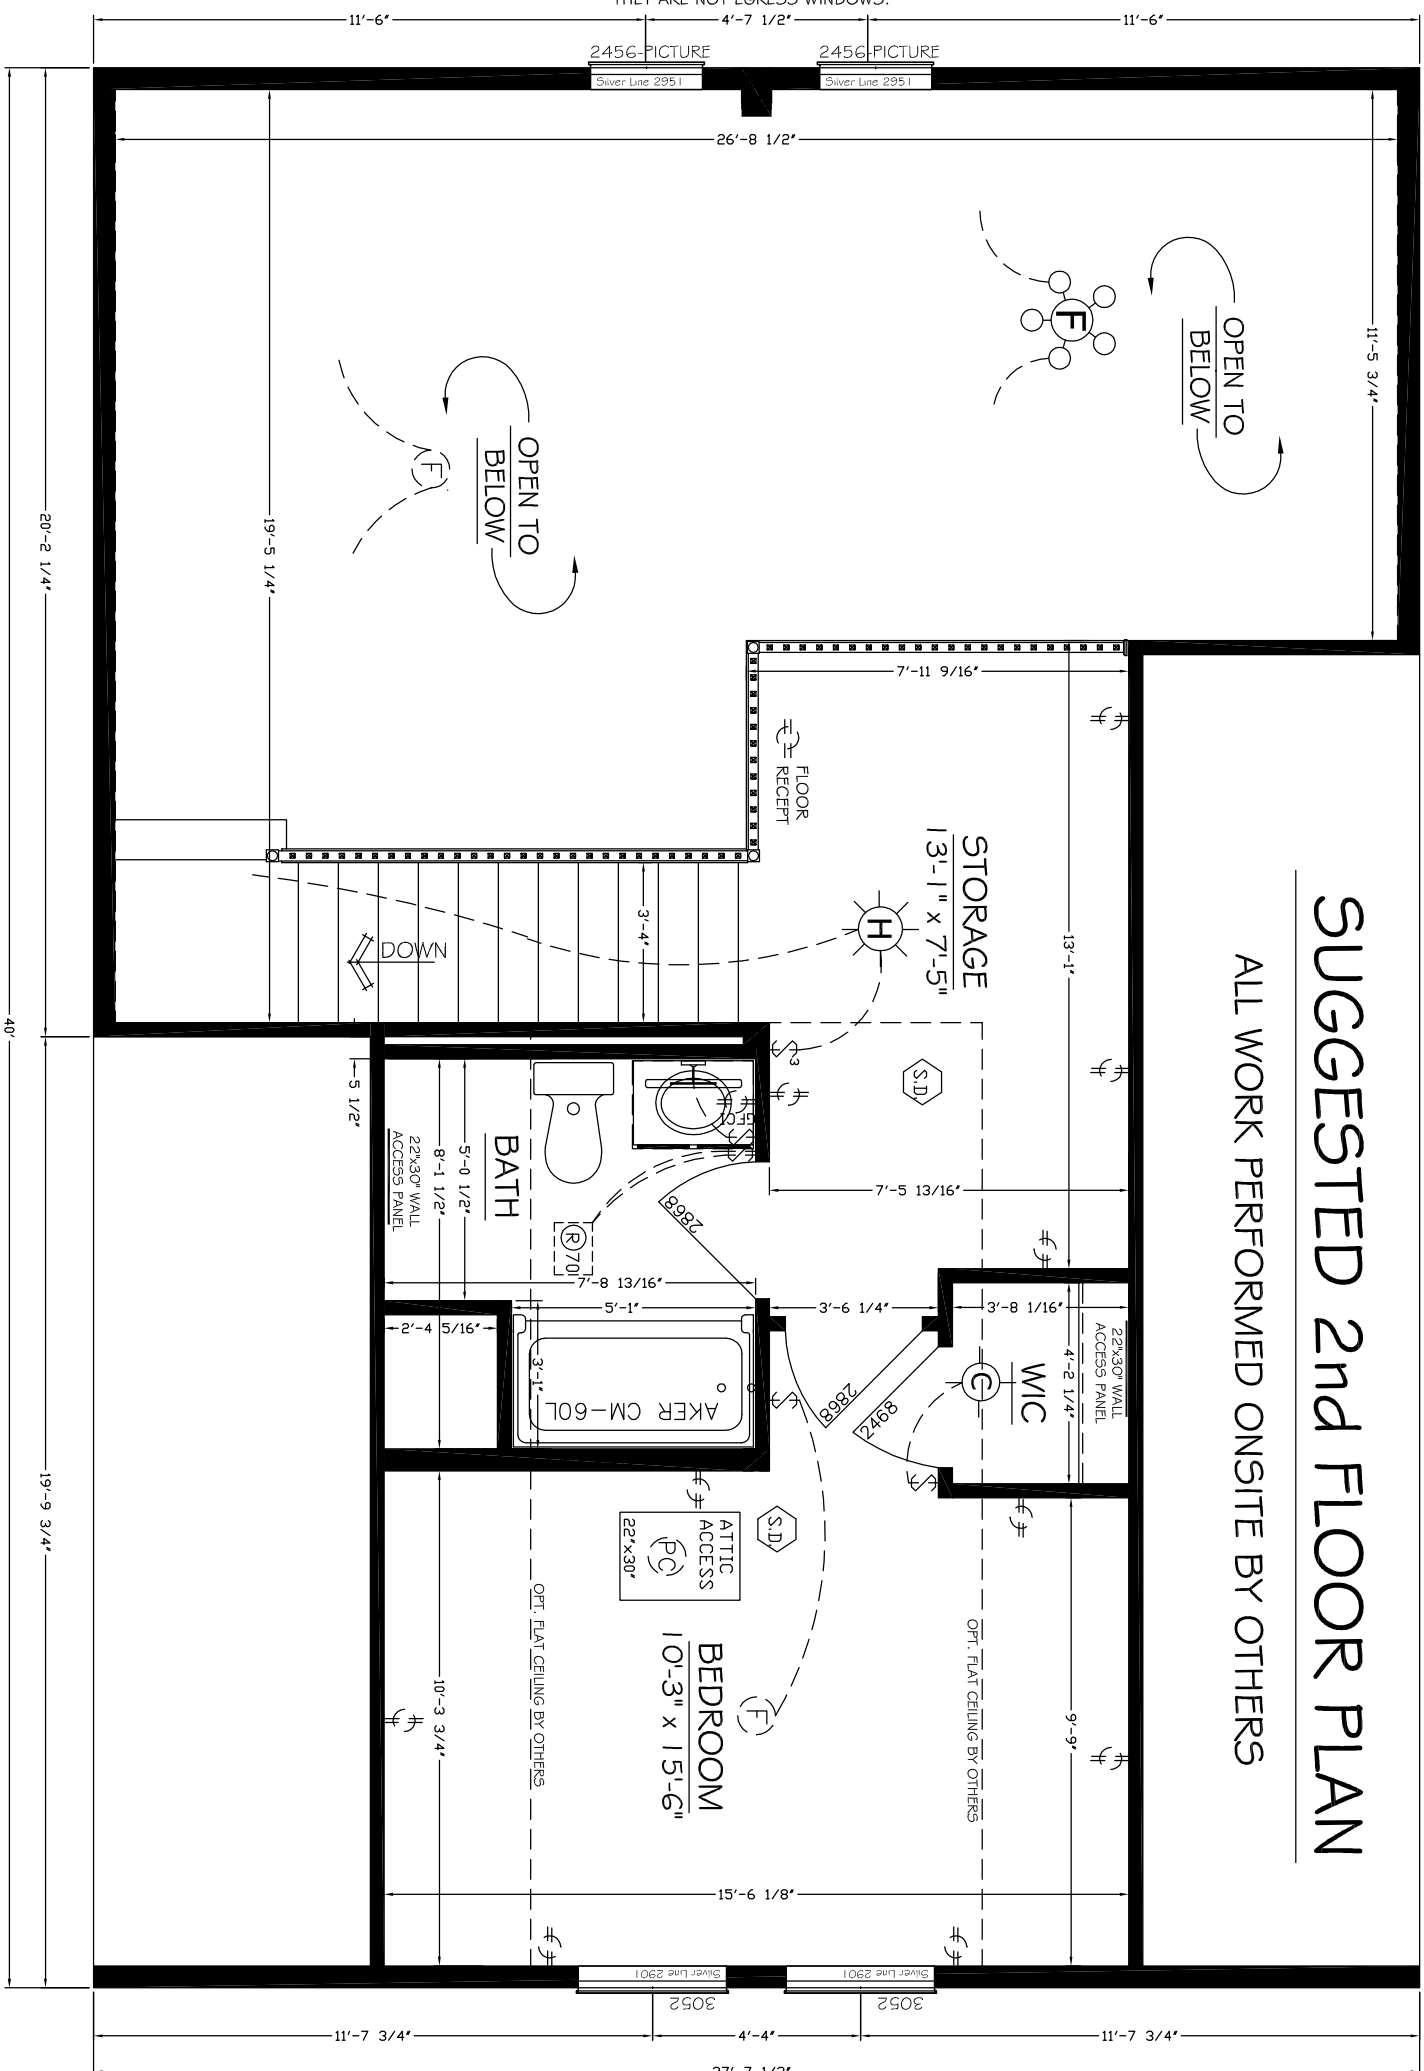

SUGGESTED 2nd FLOOR PLAN

ALL WORK PERFORMED ONSITE BY OTHERS

NOTE: All sizes, materials, and specifications are subject to change without notice. Drawings are for illustration purposes only.

CERTIFICATIONS

PROJECT INFORMATION

Project Name: STANDARD SPEC.  
 Builder Name:  
 Consumer Name:  
 State:  
 Manufacturing Facility:

MODEL INFORMATION

Occupancy Type: SINGLE FAMILY  
 Model Style: CAPE  
 Model Name: 2840 2 1.75 (B) STD  
 Drawing Number: BAYSHORE

ENGINEERING

Design Information  
 Date: 1/1/08 Designer: AAHSS  
 Date: Review/Checked  
 Date: By:  
 Revisions:

Sheet Description: 2nd FLOOR  
 BLUE PLAN

Scale: 1/4" Page Number:

© 2007 All American Homes, LLC  
 309 South 13th Street,  
 Decatur, IN 46733

SUGGESTED 2nd FLOOR