




THIS IS JUST A SUGGESTED LAYOUT TO BE USED AS A GUIDE FOR THE DEALER OR CONSUMER TO FOLLOW. ANY ACTUAL CONSTRUCTION WOULD HAVE TO FOLLOW ALL LOCAL AND STATE CODES UNDER THE GUIDANCE OF THE LOCAL BUILDING DEPARTMENT. ALL AMERICAN HOMES IS NOT RESPONSIBLE AND DOES NOT WARRANTY ANY PORTION OF THE WORK PERFORMED.

NOTE:  
NO INTERIOR WALLS, FINISH MATERIALS, PLUMBING, OR ELECTRICAL FIXTURES SUPPLIED OR INSTALLED BY A.A.H.

## SUGGESTED 2ND FLOOR PLAN

### ALL WORK PERFORMED ONSITE BY OTHERS

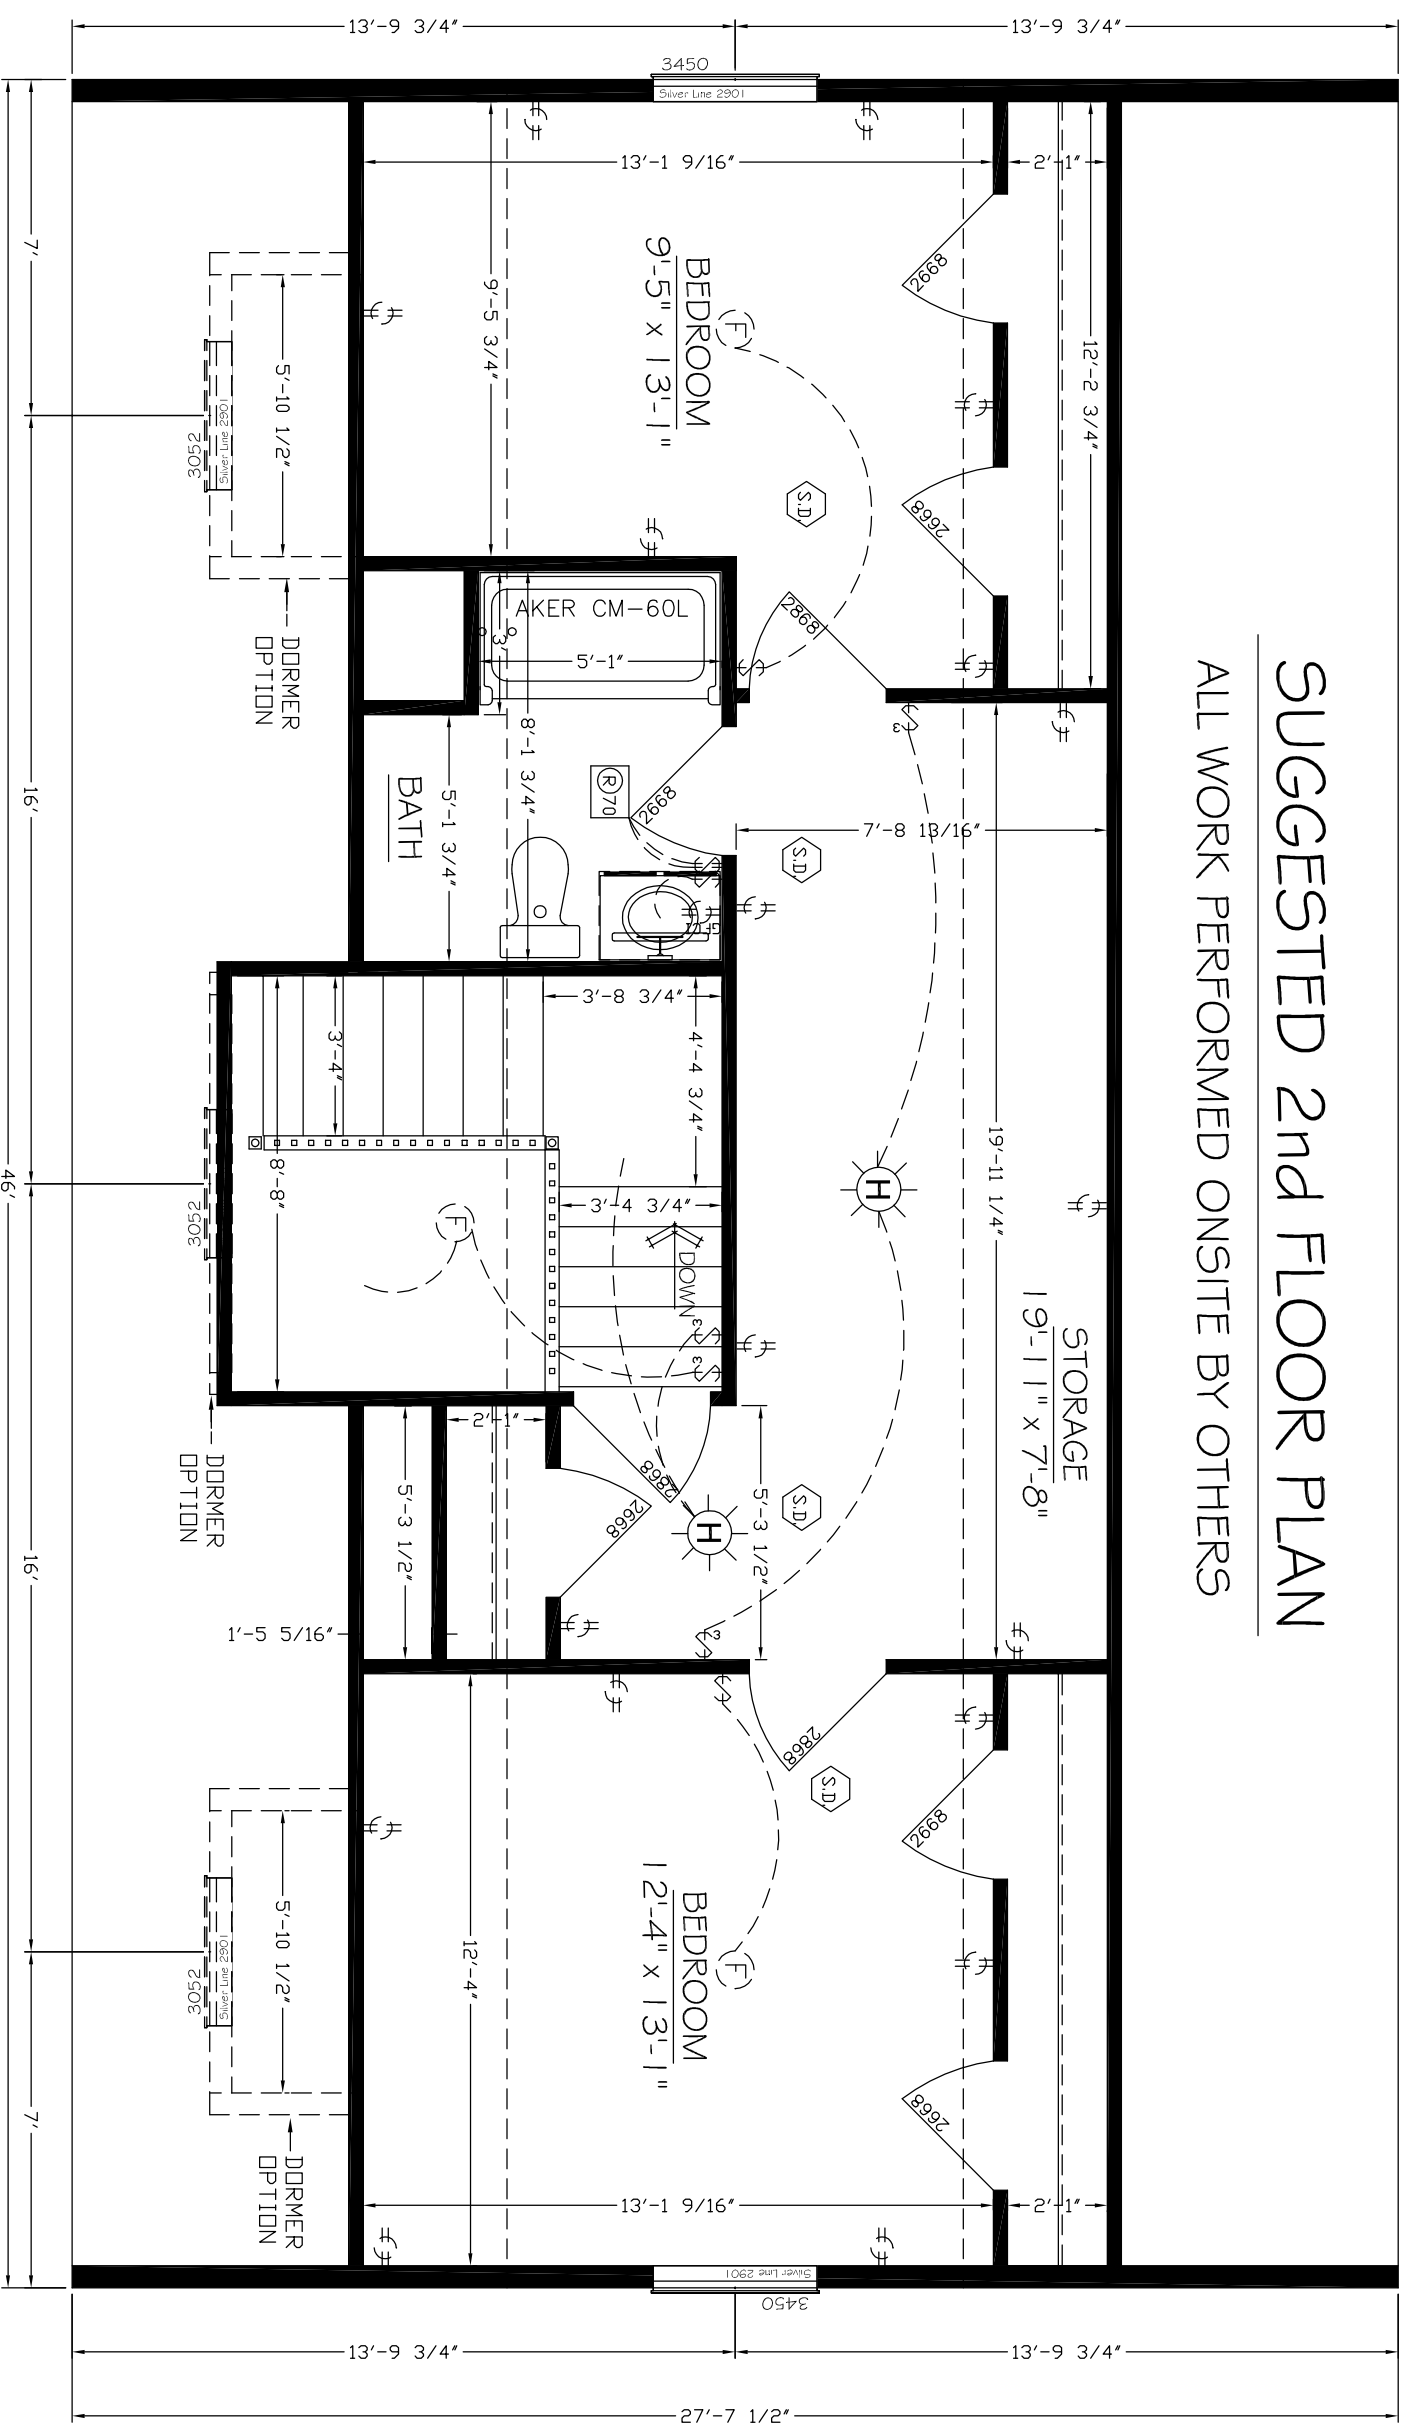

SUGGESTED 2nd FLOOR

#### CERTIFICATIONS

#### PROJECT INFORMATION

Project Name:  
STANDARD SPEC

Builder Name:

Consumer Name:

State:

Manufacturing Facility:

#### MODEL INFORMATION

Occupancy Type:  
SINGLE FAMILY

Model Style:  
CAPE

Model Name:  
2846 1.5 (B) STD

Drawing Number:  
KARLIN

#### ENGINEERING

Design Information

Date: 1/1/08 Designer: AAHSS

Date: Review/Checked By:

Revisions:

Sheet Description: 2nd FLOOR  
BLUE PLAN

Scale: 1/4" Page Number:

**All American Homes**

© 2007 All American Homes, LLC  
309 South 13th Street,  
Decatur, IN 46733