




NOTE:  
 NO INTERIOR WALLS, FINISH MATERIALS, PLUMBING, OR  
 ELECTRICAL FIXTURES SUPPLIED OR INSTALLED BY AAH.

THIS IS JUST A SUGGESTED LAYOUT TO BE USED AS A  
 GUIDE FOR THE DEALER OR CONSUMER TO FOLLOW. ANY  
 ACTUAL CONSTRUCTION WOULD HAVE TO FOLLOW ALL  
 LOCAL AND STATE CODES UNDER THE GUIDANCE OF  
 THE LOCAL BUILDING DEPARTMENT. ALL AMERICAN  
 HOMES IS NOT RESPONSIBLE AND DOES NOT WARRANTY  
 ANY PORTION OF THE WORK PERFORMED.

# SUGGESTED 2nd FLOOR PLAN

ALL WORK PERFORMED ONSITE BY OTHERS

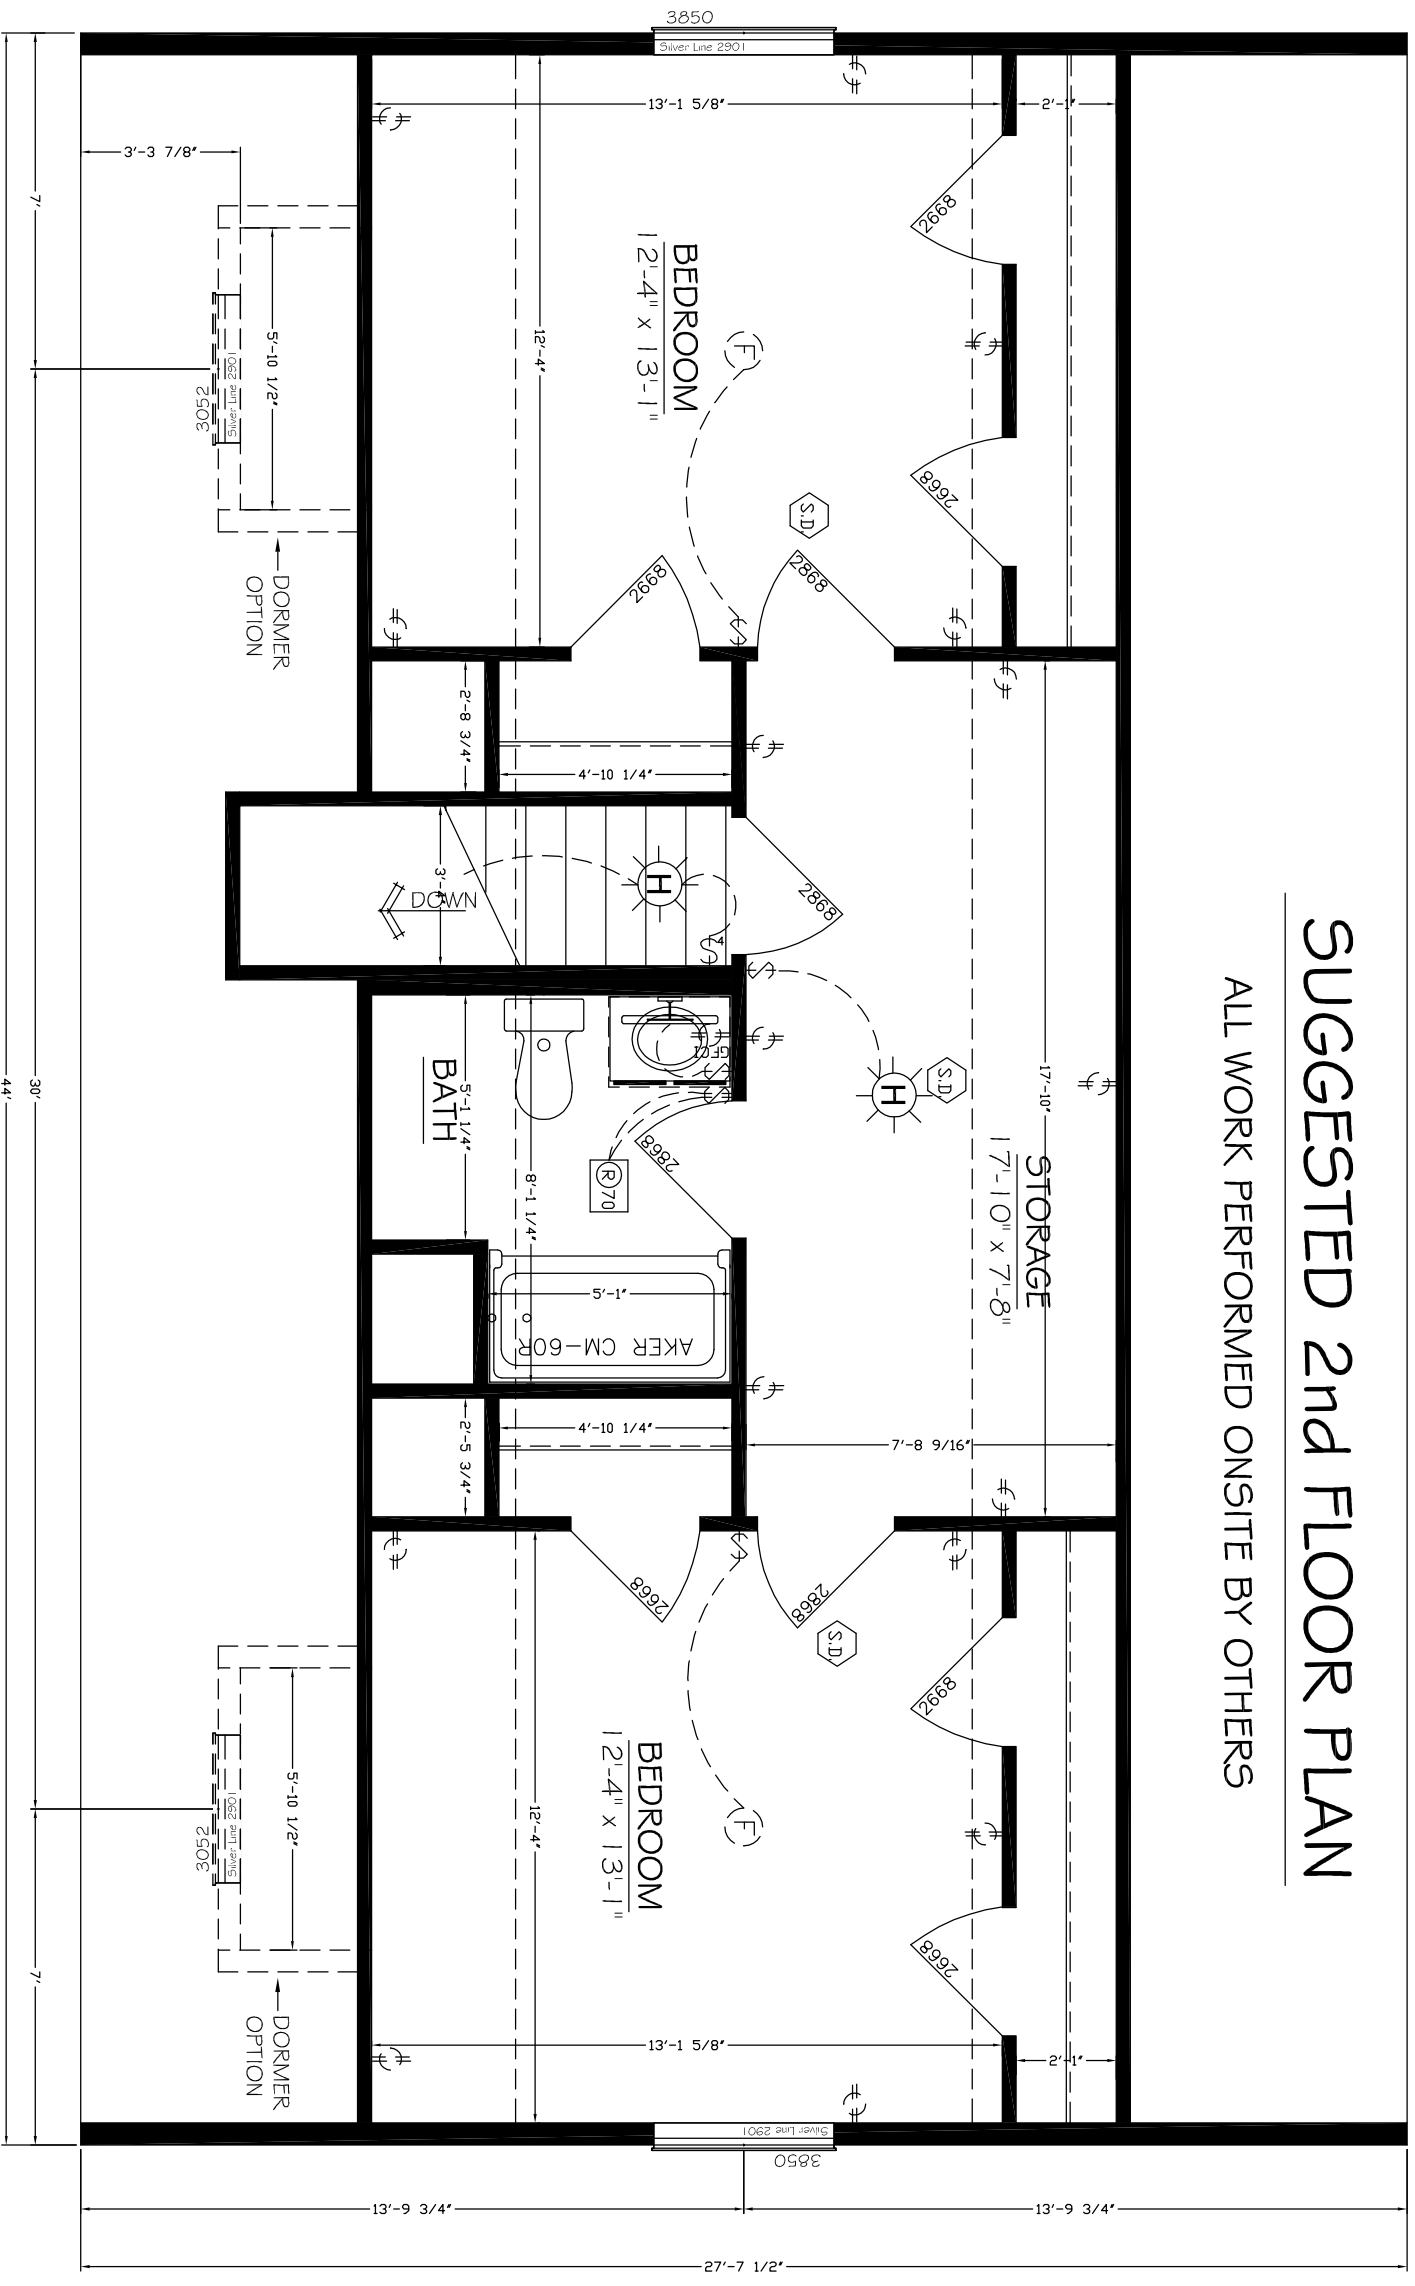

CERTIFICATIONS

PROJECT INFORMATION

Project Name:	STANDARD SPFC
Builder Name:	
Consumer Name:	
State:	
Manufacturing Facility:	

MODEL INFORMATION

Occupancy Type:	SINGLE FAMILY
Model Style:	CAPE
Model Name:	2844 I I EU (B) STD
Drawing Number:	KAVNA

ENGINEERING

Design Information	
Date:	1/1/08
Designer:	AAH55
Date:	
By:	
Revisions:	

Sheet Description: 2nd FLOOR  
 BLUE PLAN

Scale: 1/4"  
 Page Number:

© 2007 All American Homes, LLC  
 309 South 13th Street,  
 Decatur, IN 46733

SUGGESTED 2nd FLOOR

NOTE: All sizes, materials, and specifications are subject to change without notice. Drawings are for illustration purposes only.