


NOTE: All sizes, materials, and specifications are subject to change without notice. Drawings are for illustration purposes only.

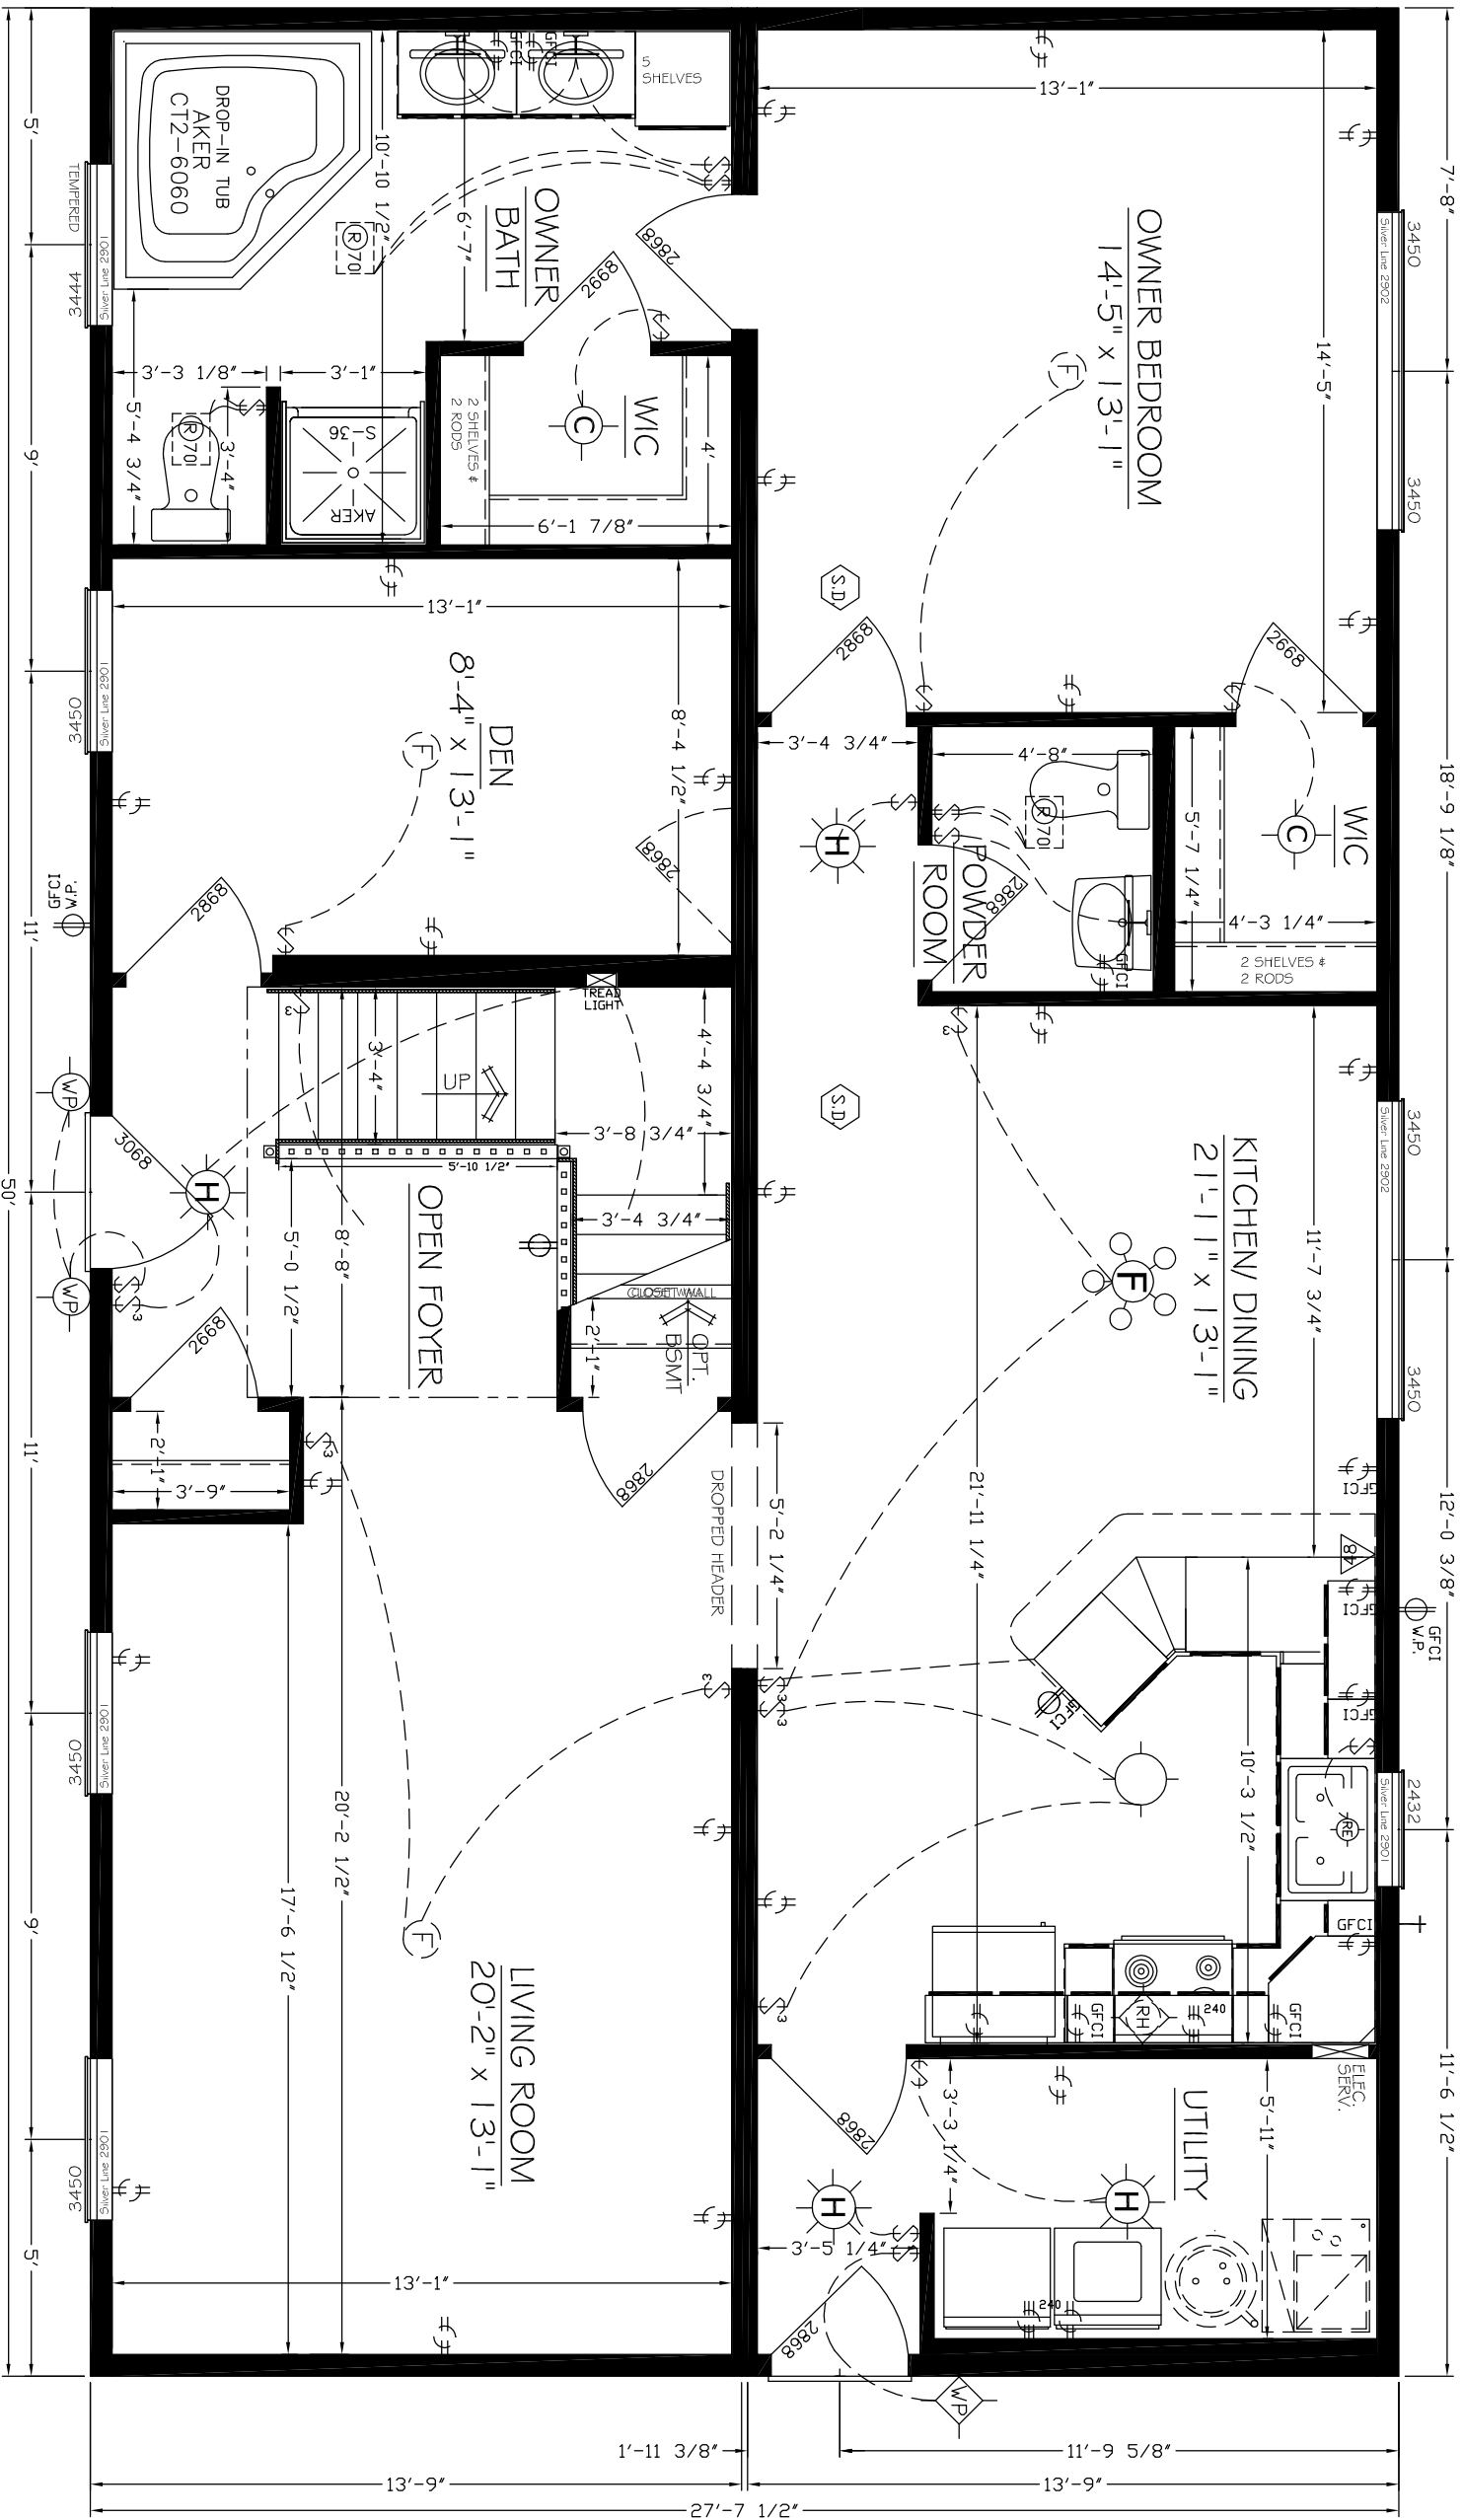

NOTES: LOCATIONS OF TELEPHONE JACKS, ELECTRICAL BASEBOARD HEAT, OUTLETS, SWITCHES, LIGHTS AND HOSEBIBBS ARE APPROXIMATE AND MAY CHANGE DUE TO CONSTRUCTION OR BUILDING CODES. COMPLETE GARAGE SEPARATION THAT IS NEEDED FROM THE RESIDENCE AND ITS ATTIC BY MEANS OF 1/2" Gypsum BOARD OR EQUIVALENT APPLIED TO THE GARAGE SIDE IS RESPONSIBILITY OF OTHERS. IF A DOOR IS INSTALLED BETWEEN THE HOUSE AND THE GARAGE THE DOOR MUST BE RATED AS A 20 MINUTE DOOR.

1	8	15
2	9	16
3	10	17
4	11	18
5	12	19
6	13	20
7	14	21

1st FLOOR

8' CEILING HEIGHT, 1st FLOOR

CERTIFICATIONS

PROJECT INFORMATION

Project Name: STANDARD SPEC
 Builder Name:
 Consumer Name:
 State:
 Manufacturing Facility:

MODEL INFORMATION

Occupancy Type: SINGLE FAMILY
 Model Style: CAPE
 Model Name: 2850 1.5 MS (B) STD
 Drawing Number: KEA


ENGINEERING

Design Information
 Date: 1/1/08 Designer: AAHSS
 Date: By:
 Revisions: Review/Checked

Sheet Description: 1st FLOOR BLUE PLAN
 Scale: 1/4" Page Number:



NOTE: All sizes, materials, and specifications are subject to change without notice. Drawings are for illustration purposes only.

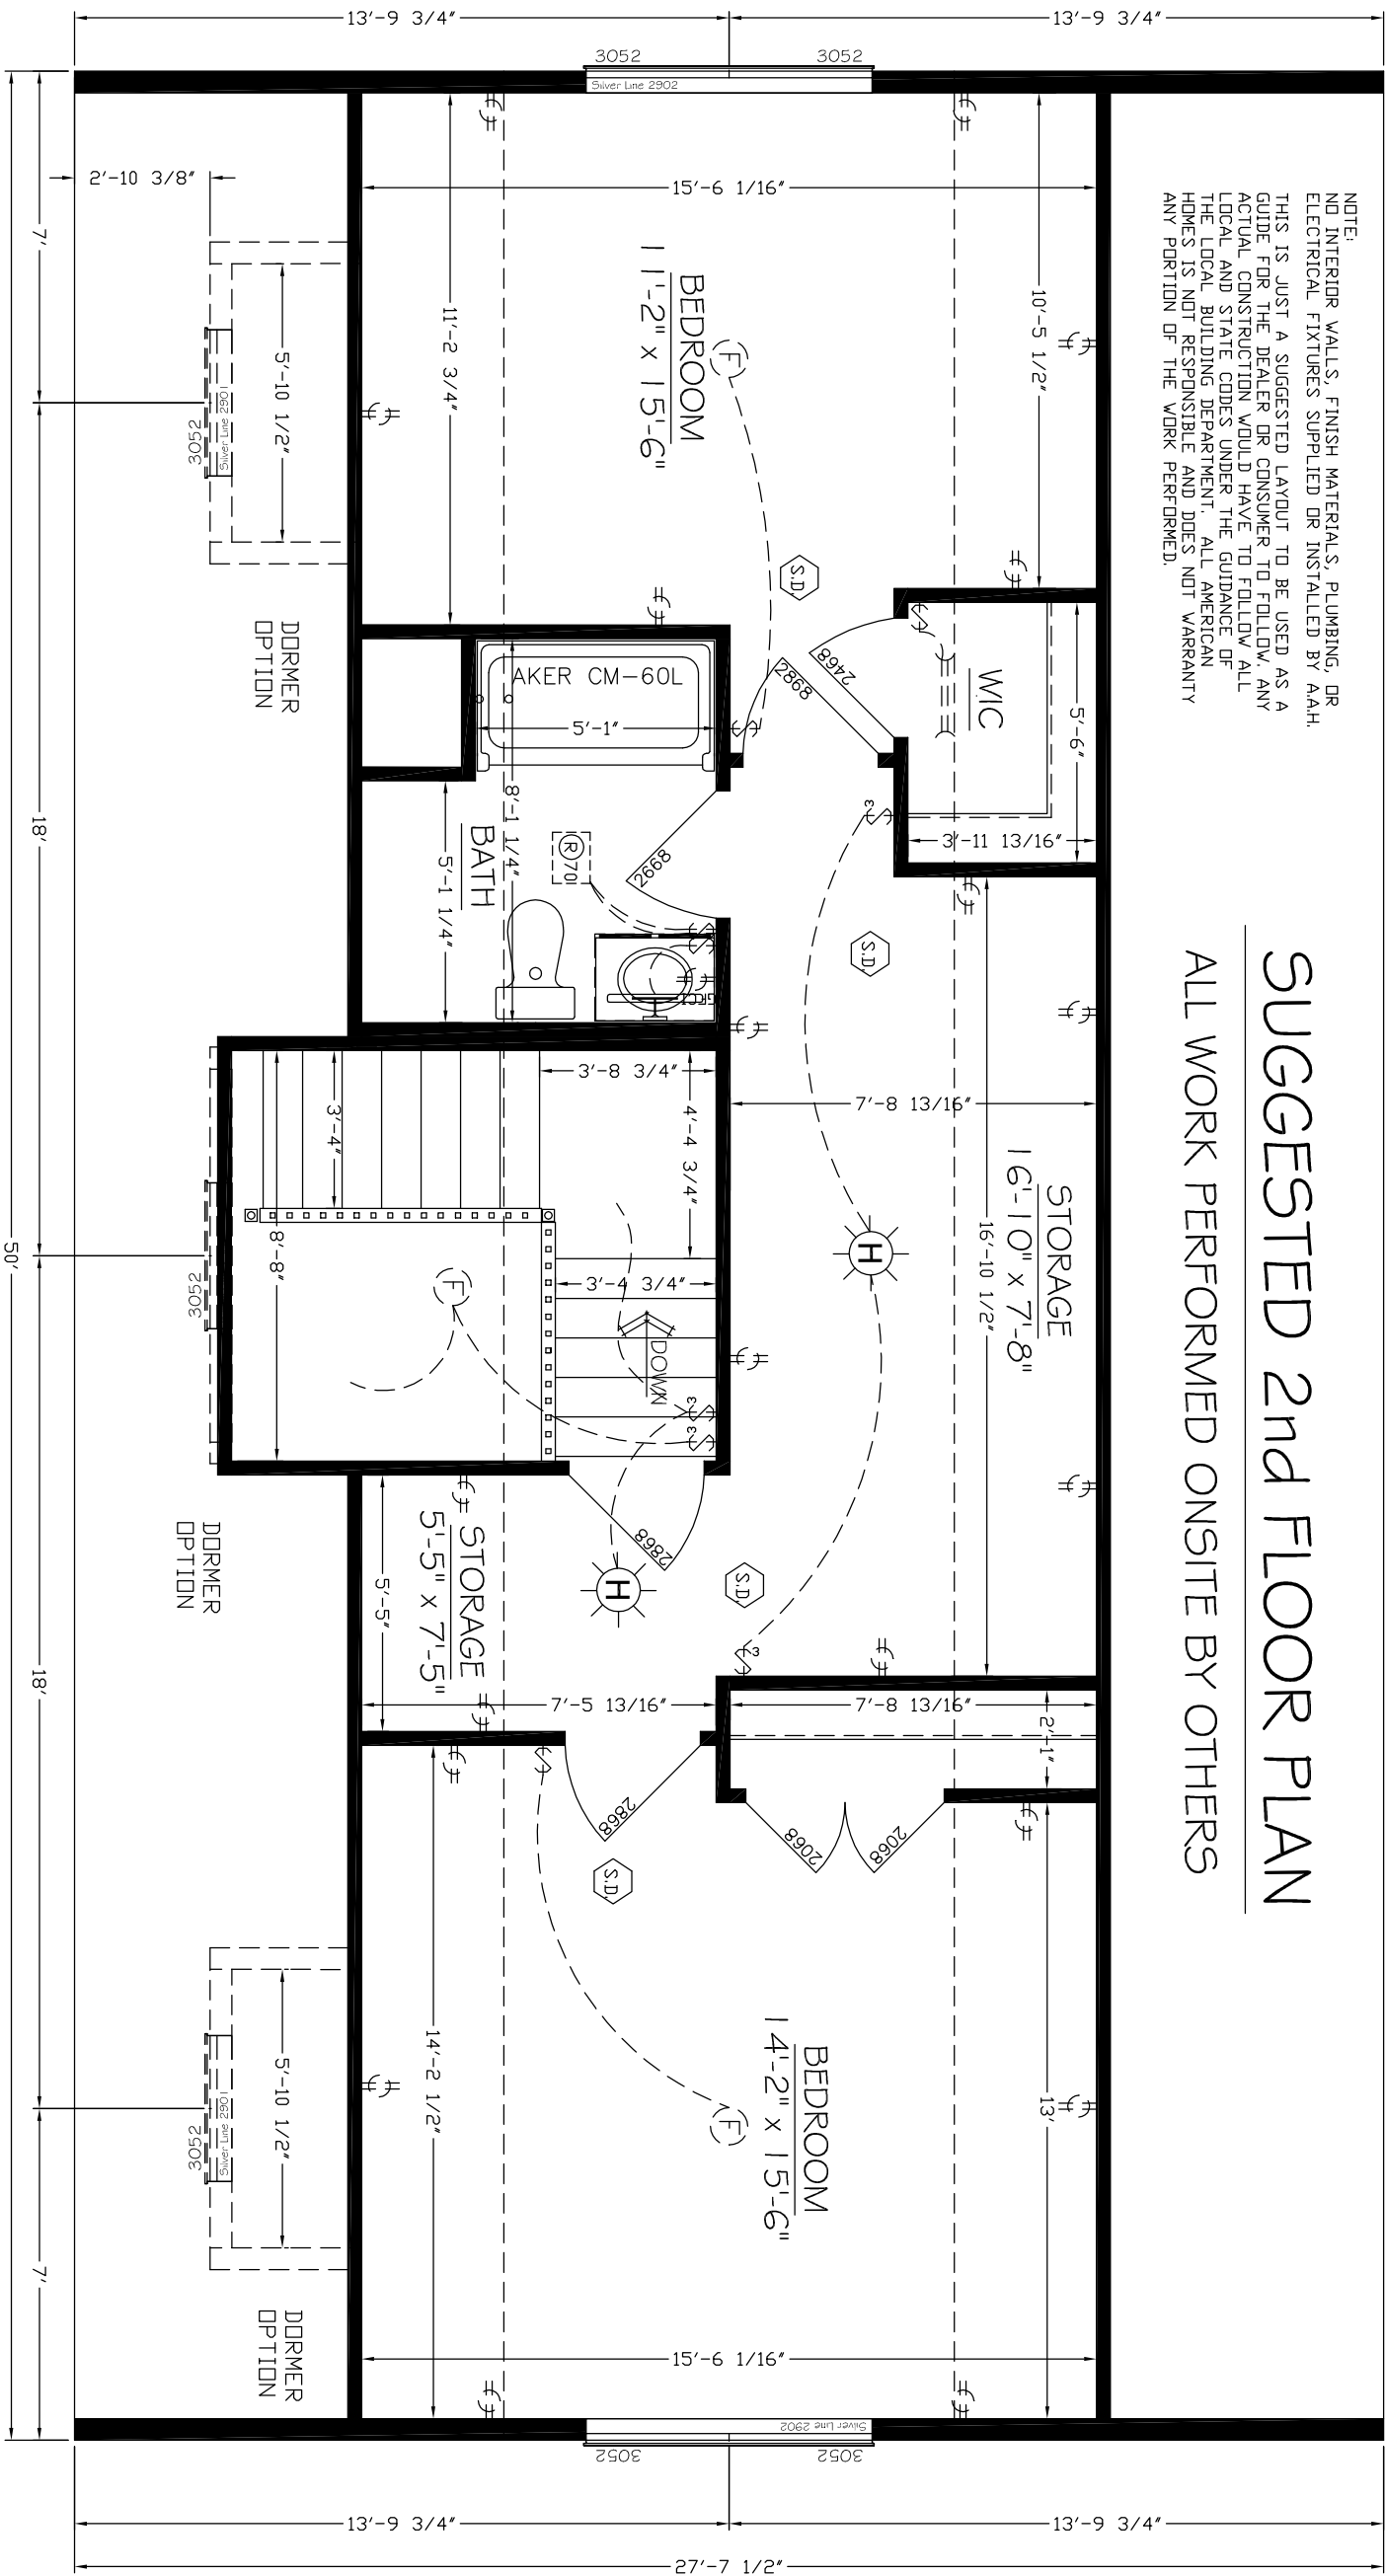

NOTE:
 NO INTERIOR WALLS, FINISH MATERIALS, PLUMBING, OR ELECTRICAL FIXTURES SUPPLIED OR INSTALLED BY A.A.H. THIS IS JUST A SUGGESTED LAYOUT TO BE USED AS A GUIDE FOR THE DEALER OR CONSUMER TO FOLLOW. ANY ACTUAL CONSTRUCTION WOULD HAVE TO FOLLOW ALL LOCAL AND STATE CODES UNDER THE GUIDANCE OF THE LOCAL BUILDING DEPARTMENT. ALL AMERICAN HOMES IS NOT RESPONSIBLE AND DOES NOT WARRANT ANY PORTION OF THE WORK PERFORMED.

SUGGESTED 2ND FLOOR PLAN

ALL WORK PERFORMED ONSITE BY OTHERS

SUGGESTED 2nd FLOOR

CERTIFICATIONS

PROJECT INFORMATION

Project Name:	STANDARD SPEC
Builder Name:	
Consumer Name:	
State:	
Manufacturing Facility:	

MODEL INFORMATION

Occupancy Type:	SINGLE FAMILY
Model Style:	CAPE
Model Name:	2850 I 1.5 MS (B) STD
Drawing Number:	KEA

ENGINEERING

Design Information	
Date:	1/1/08
Designer:	AAH55
Date:	
Reviewed/Checked:	
By:	
Revisions:	

Sheet Description:	2nd FLOOR
Scale:	1/4"
Page Number:	

© 2007 All American Homes, LLC
 309 South 13th Street,
 Decatur, IN 46733