


NOTE:
 NO INTERIOR WALLS, FINISH MATERIALS, PLUMBING, OR ELECTRICAL FIXTURES SUPPLIED OR INSTALLED BY A.A.H.

THIS IS JUST A SUGGESTED LAYOUT TO BE USED AS A GUIDE FOR THE DEALER OR CONSUMER TO FOLLOW. ANY ACTUAL CONSTRUCTION WOULD HAVE TO FOLLOW ALL LOCAL AND STATE CODES UNDER THE GUIDANCE OF THE LOCAL BUILDING DEPARTMENT. ALL AMERICAN HOMES IS NOT RESPONSIBLE AND DOES NOT WARRANTY ANY PORTION OF THE WORK PERFORMED.

SUGGESTED 2nd FLOOR PLAN

ALL WORK PERFORMED ONSITE BY OTHERS

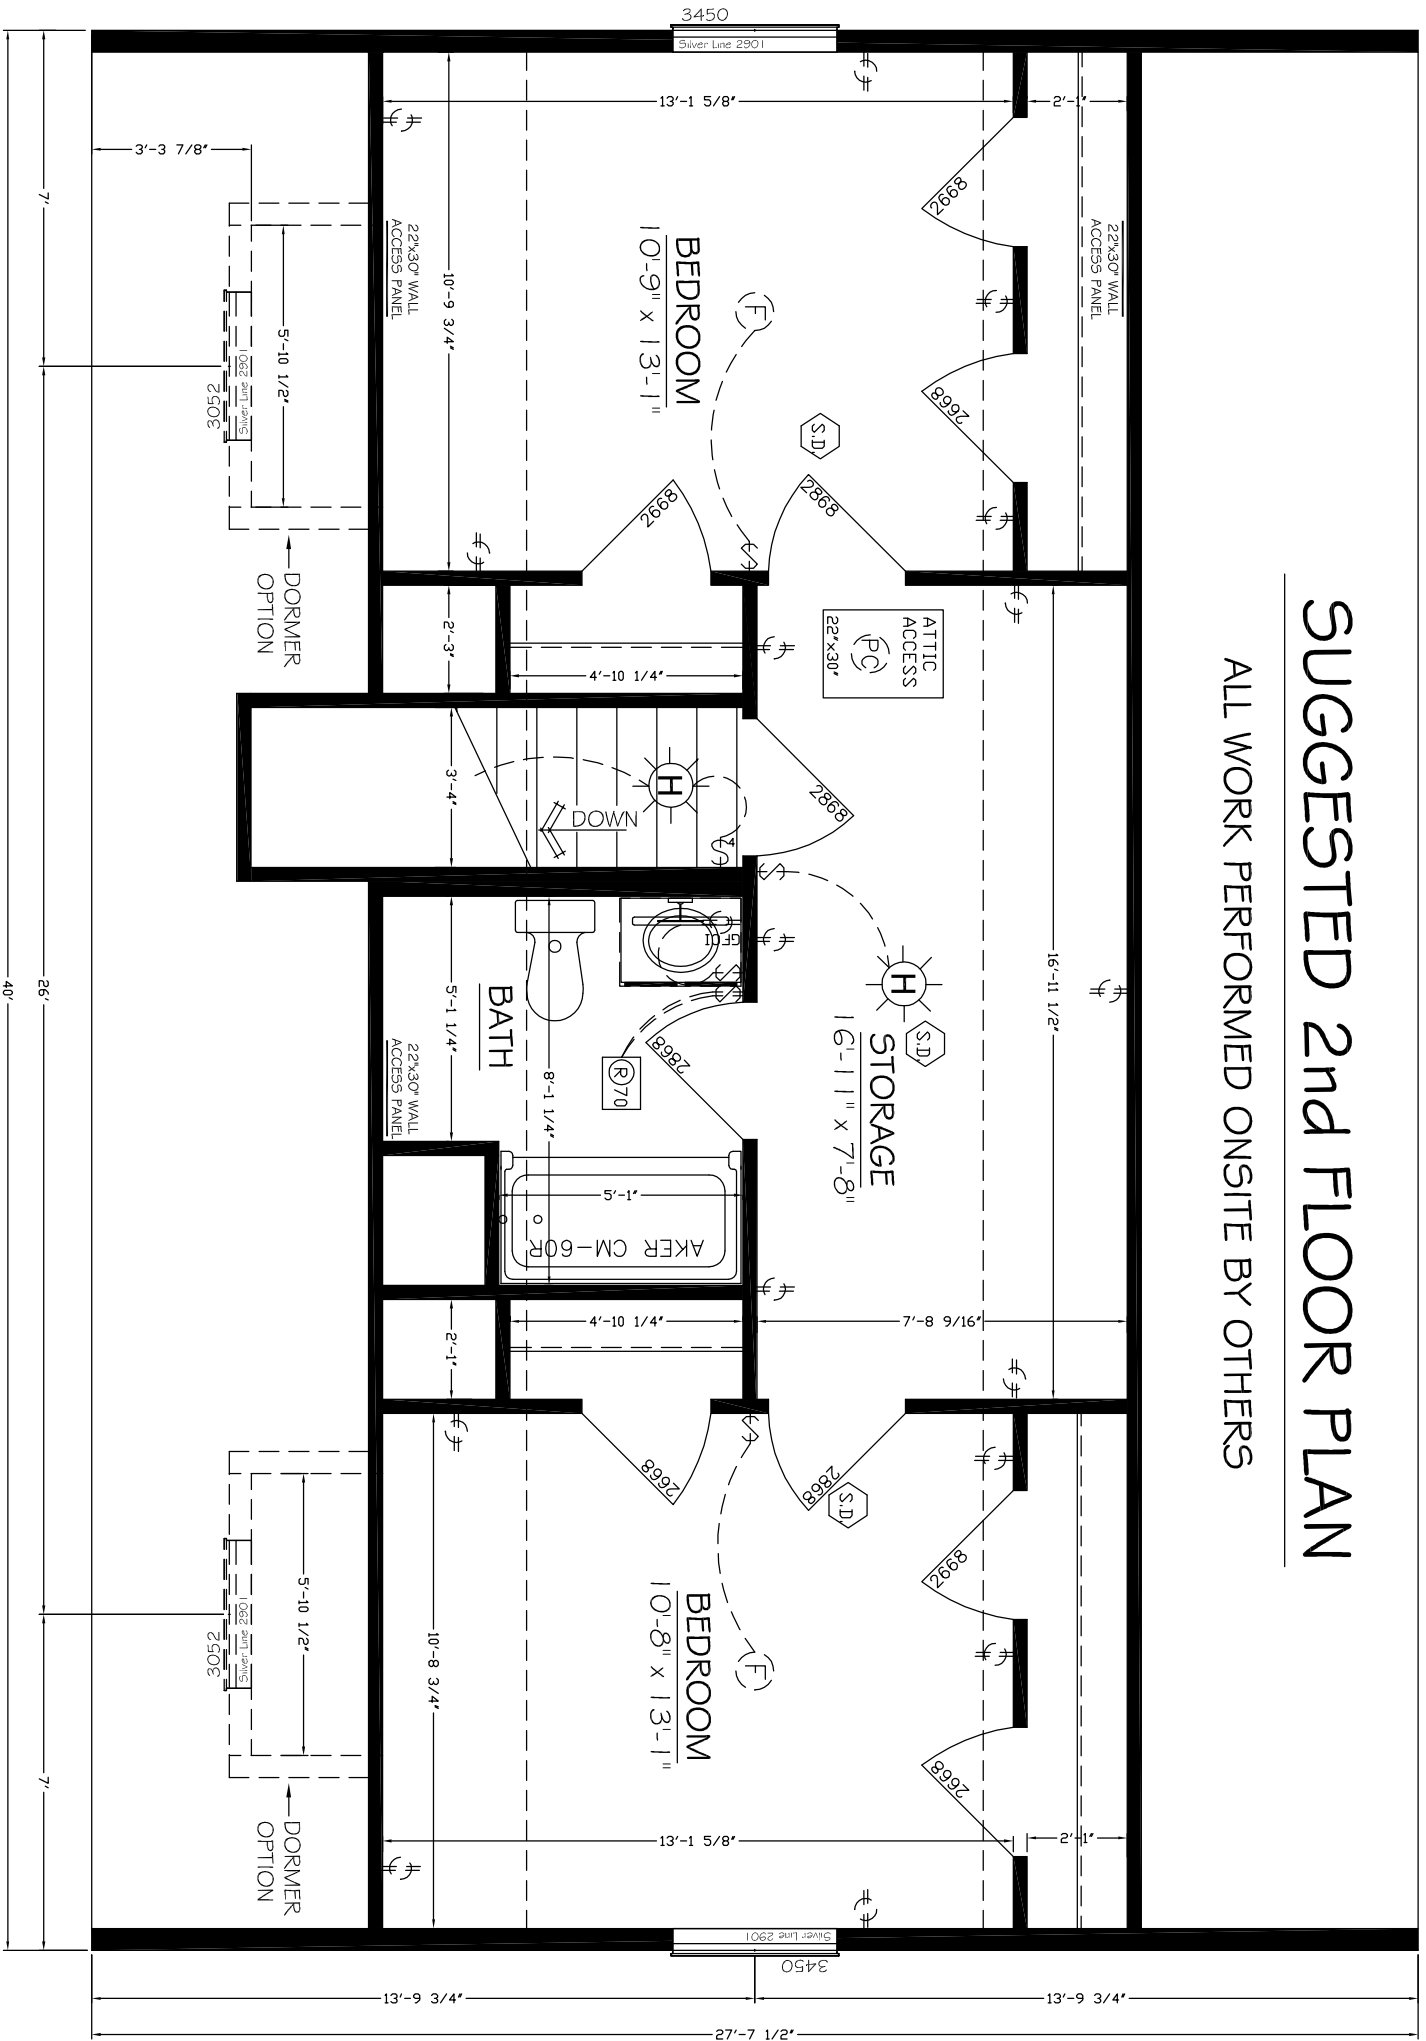

CERTIFICATIONS

PROJECT INFORMATION

Project Name:	STANDARD SPFC
Builder Name:	
Consumer Name:	
State:	
Manufacturing Facility:	

MODEL INFORMATION

Occupancy Type:	SINGLE FAMILY
Model Style:	CAPE
Model Name:	2840 I I EU (B) STD
Drawing Number:	KINSEY

ENGINEERING

Design Information	
Date:	1/1/08
Designer:	AAH55
Date:	
By:	
Revisions:	

Sheet Description: 2nd FLOOR
 BLUE PLAN

Scale: 1/4"
 Page Number:



NOTE: All sizes, materials, and specifications are subject to change without notice. Drawings are for illustration purposes only.

SUGGESTED 2nd FLOOR