


NOTE: All sizes, materials, and specifications are subject to change without notice. Drawings are for illustration purposes only.

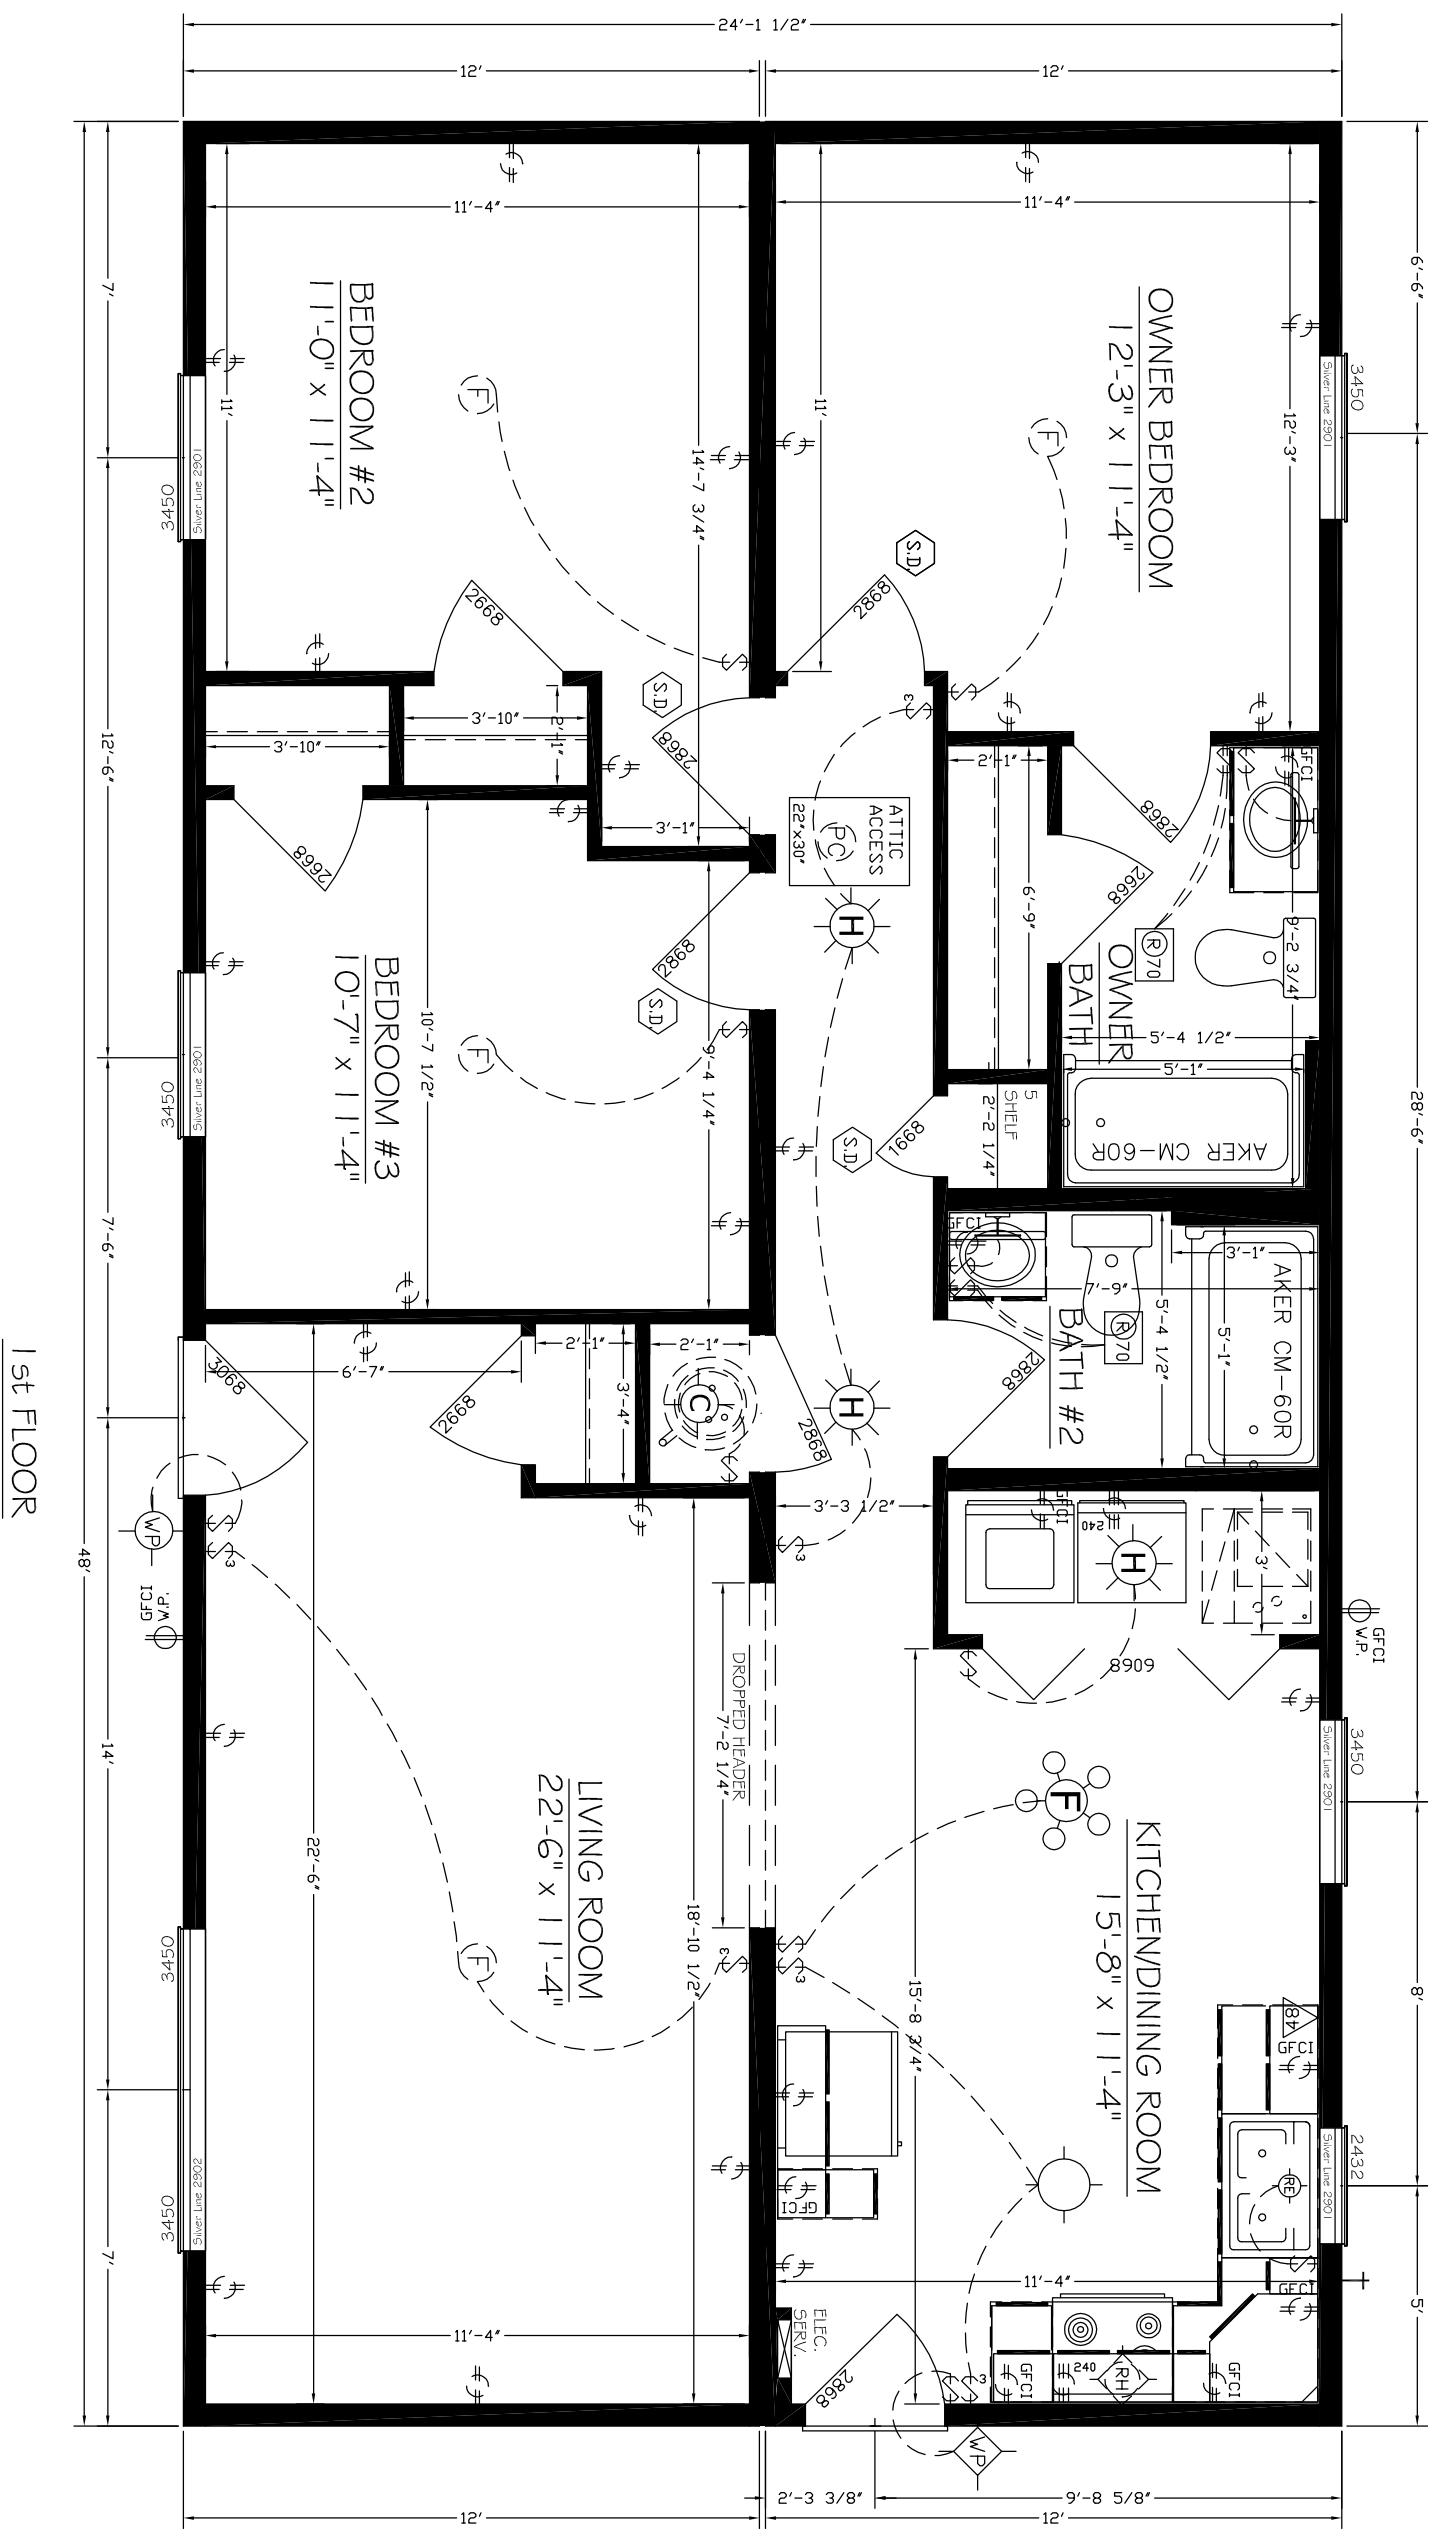

1	2	3	4	5	6	7	8	9	10	11	12	13	14	15	16	17	18	19	20	21	

NOTES: LOCATIONS OF TELEPHONE JACKS, ELECTRICAL BASEBOARD HEAT, OUTLETS, SWITCHES, LIGHTS, AND HOSEBIBBS ARE APPROXIMATE AND MAY CHANGE DUE TO CONSTRUCTION OR BUILDING CODES. COMPLETE GARAGE SEPARATION THAT IS NEEDED FROM THE RESIDENCE AND ITS ATTIC BY MEANS OF 1/2" G/PSUM BOARD OR EQUIVALENT APPLIED TO THE GARAGE SIDE IS RESPONSIBILITY OF OTHERS. IF A DOOR IS INSTALLED BETWEEN THE HOUSE AND THE GARAGE THE DOOR MUST BE RATED AS A 20 MINUTE DOOR.

CERTIFICATIONS

PROJECT INFORMATION

Project Name: STANDARD SPEC
 Builder Name:
 Consumer Name:
 State:
 Manufacturing Facility:

MODEL INFORMATION

Occupancy Type: SINGLE FAMILY RANCH
 Model Style:
 Model Name: 2448 3 2 STD
 Drawing Number: SABRINA

ENGINEERING

Design Information
 Date: 1/1/08 Designer: AAHSS
 Date: Reviewer/Checked
 Revisions:

Sheet Description: 1st FLOOR BLUE PLAN
 Scale: 1/4" Page Number:





8' CEILING HEIGHT

1st FLOOR

PLAN OPTION #2

CERTIFICATIONS

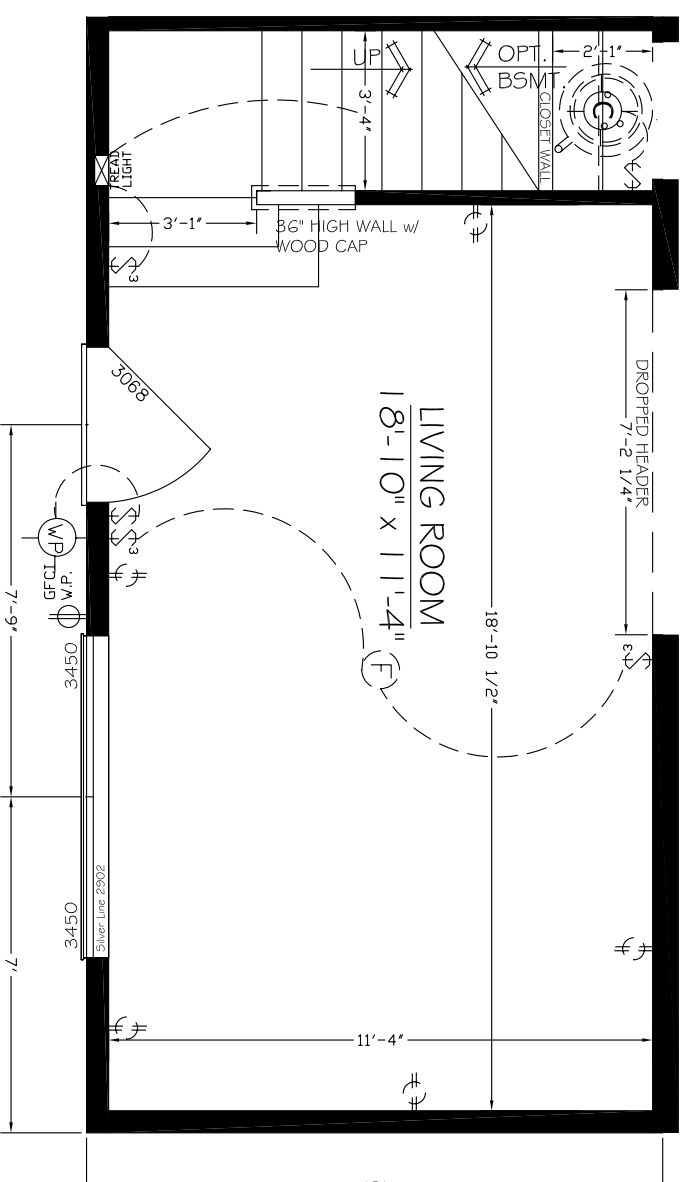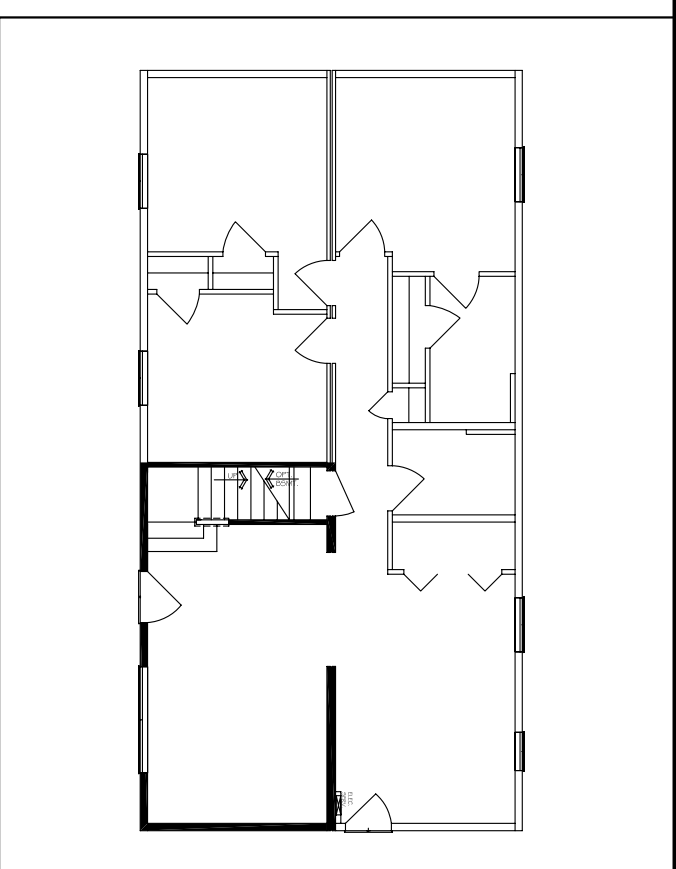

1st FLOOR

NOTE: All sizes, materials, and specifications are subject to change without notice. Drawings are for illustration purposes only.

PROJECT INFORMATION

Project Name:
STANDARD SPEC
Builder Name:
Consumer Name:
State:
Manufacturing Facility:

MODEL INFORMATION

Occupancy Type:
SINGLE FAMILY
Model Style:
RANCH
Model Name:
2448 3 2 STD
Drawing Number:
GABRINA

ENGINEERING

Design Information
Date: 1/1/08 Designer: AAHSS
Review/Checked By:
Revisions:

Sheet Description: 1st FLOOR
OPTION #2


Scale: 1/4"
Page Number:



© 2007 All American Homes, LLC
309 South 13th Street,
Decatur, IN 46733

• FIELD WORK

SUGGESTED 2nd FLOOR PLAN
ALL WORK PERFORMED ONSITE BY OTHERS

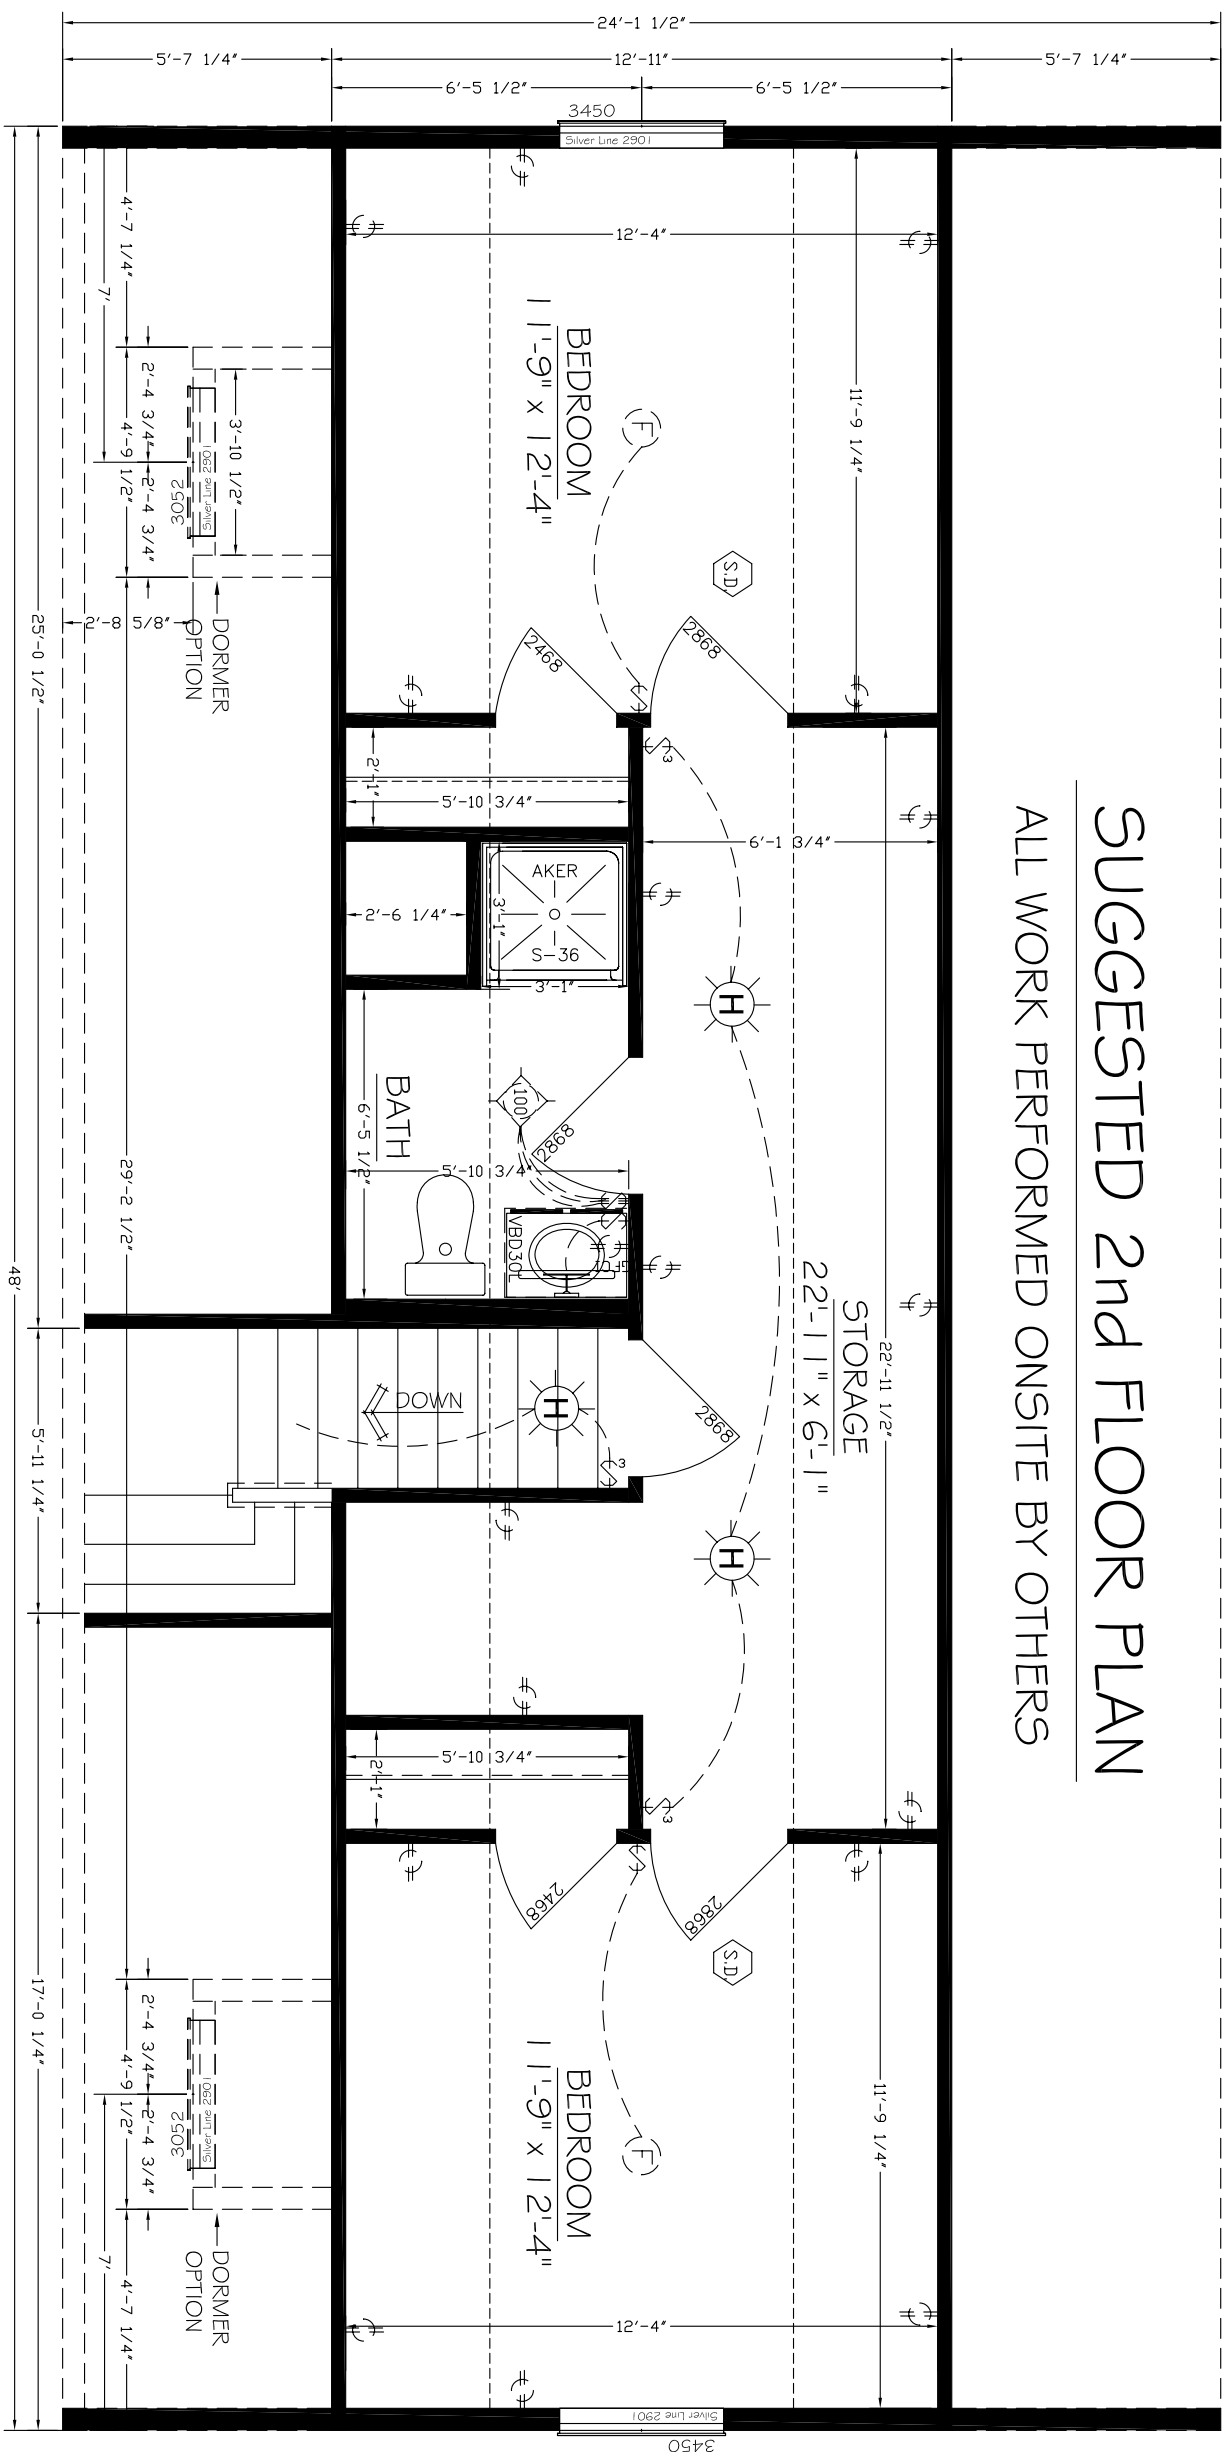

NOTE: All sizes, materials, and specifications are subject to change without notice. Drawings are for illustration purposes only.

2nd FLOOR

PROJECT INFORMATION

Project Name:
STANDARD SPEC
Builder Name:
Consumer Name:
State:
Manufacturing Facility:

MODEL INFORMATION

Occupancy Type:
SINGLE FAMILY
Model Style:
RANCH
Model Name:
2448 3 2 STD
Drawing Number:
SABRINA

ENGINEERING

Design Information
Date: 1/1/08 Designer: AAHSS
Review/Checked
Date: By:
Revisions:

Sheet Description: 2nd FLOOR
OPTION #2
Scale: 1/4" Page Number:

American Homes
© 2007 All American Homes, LLC
309 South 13th Street,
Decatur, IN 46733
* FIELD WORK