
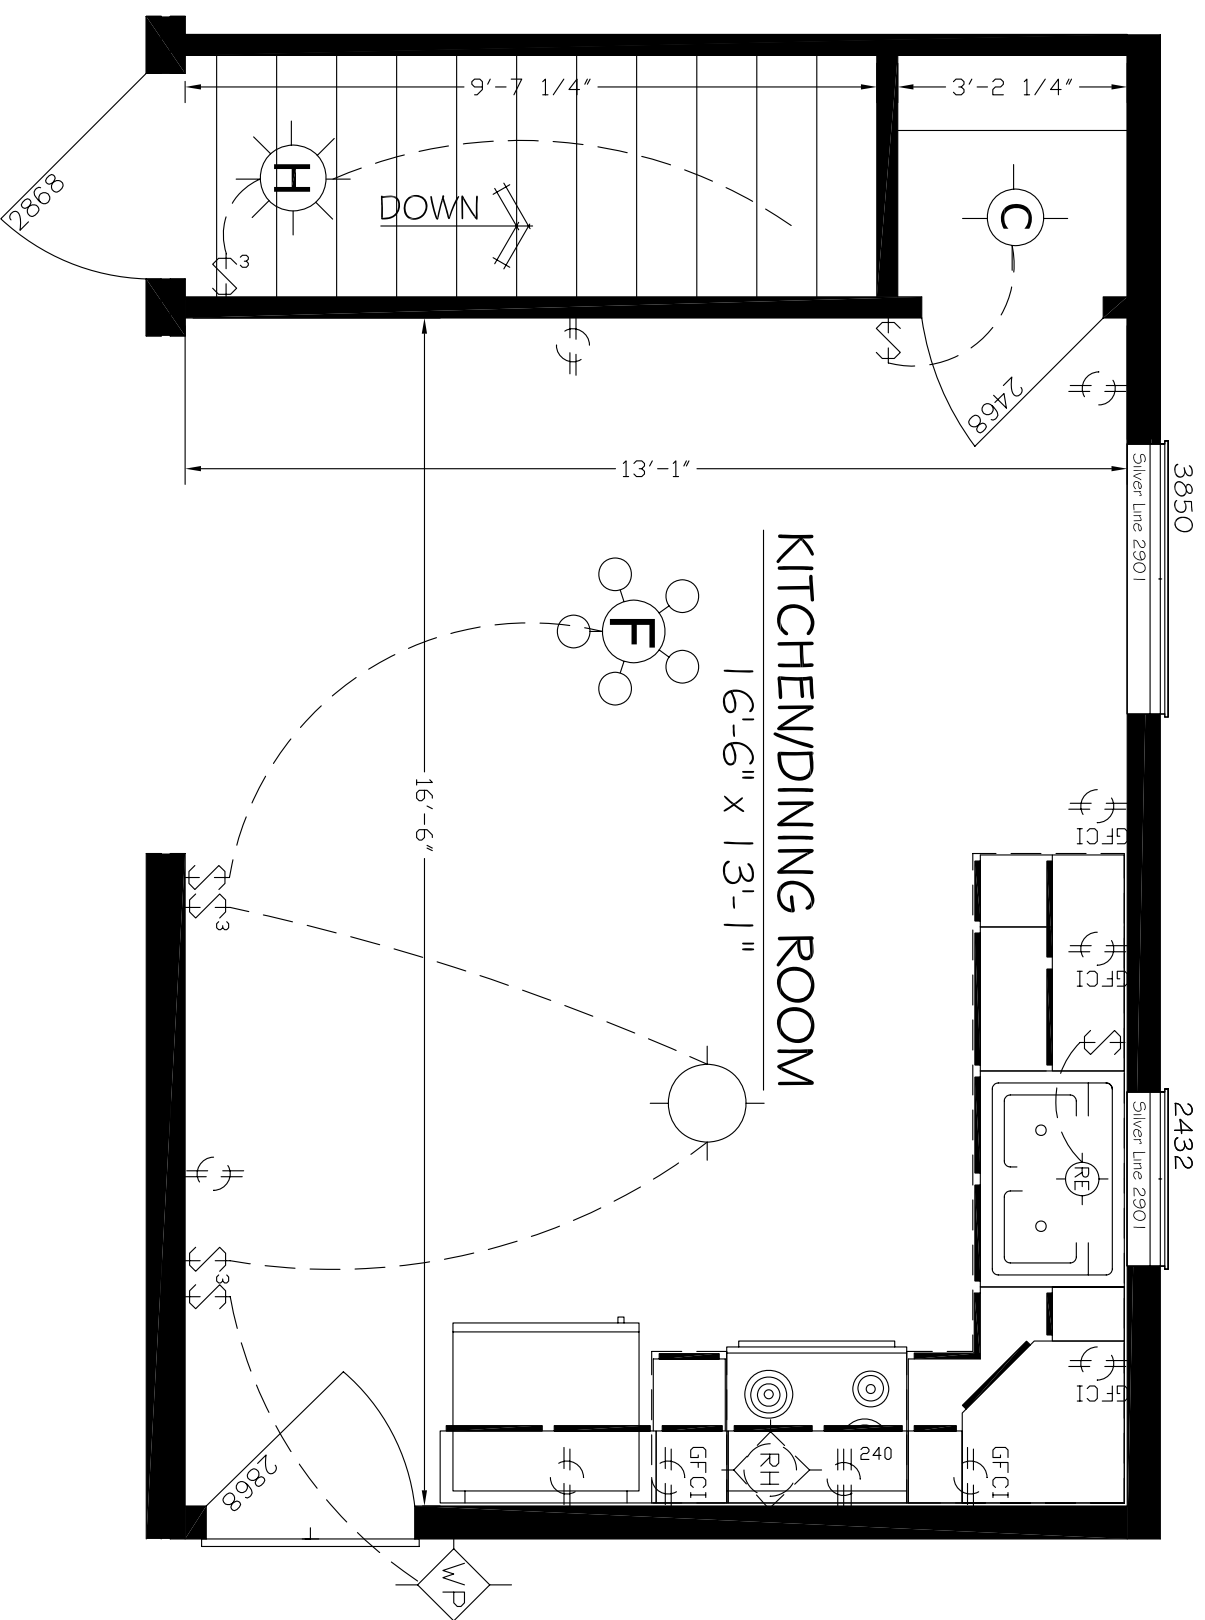


PLAN OPTION # 1

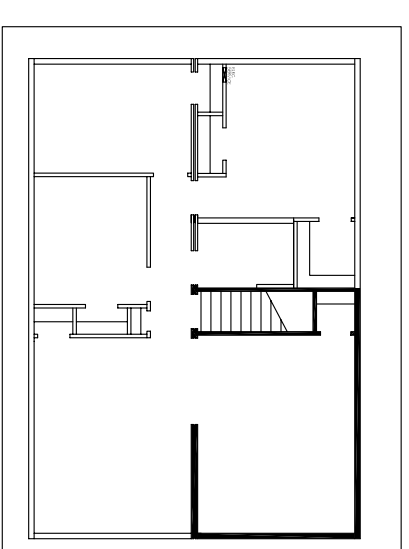

CERTIFICATIONS

PROJECT INFORMATION

| | |
|-------------------------|---------------|
| Project Name: | STANDARD SPEC |
| Builder Name: | |
| Consumer Name: | |
| State: | |
| Manufacturing Facility: | |

MODEL INFORMATION

| | |
|-----------------|-----------------------|
| Occupancy Type: | |
| Model Style: | |
| Model Name: | 2846 3 2 SB RK FG STD |
| Drawing Number: | ADDISON |

ENGINEERING

| | |
|--------------------|--------|
| Design Information | |
| Date: | 1/1/08 |
| Designer: | AAH-SS |
| Review/Checked | |
| Date: | |
| By: | |
| Revisions: | |

Sheet Description: 2846
OPTION # 1

| | |
|--------------|------|
| Scale: | 3/8" |
| Page Number: | |



© 2007 All American Homes, LLC
309 South 13th Street,
Decatur, IN 46733

BASEMENT OPTION

• FIELD WORK