


NOTE: All sizes, materials, and specifications are subject to change without notice. Drawings are for illustration purposes only.

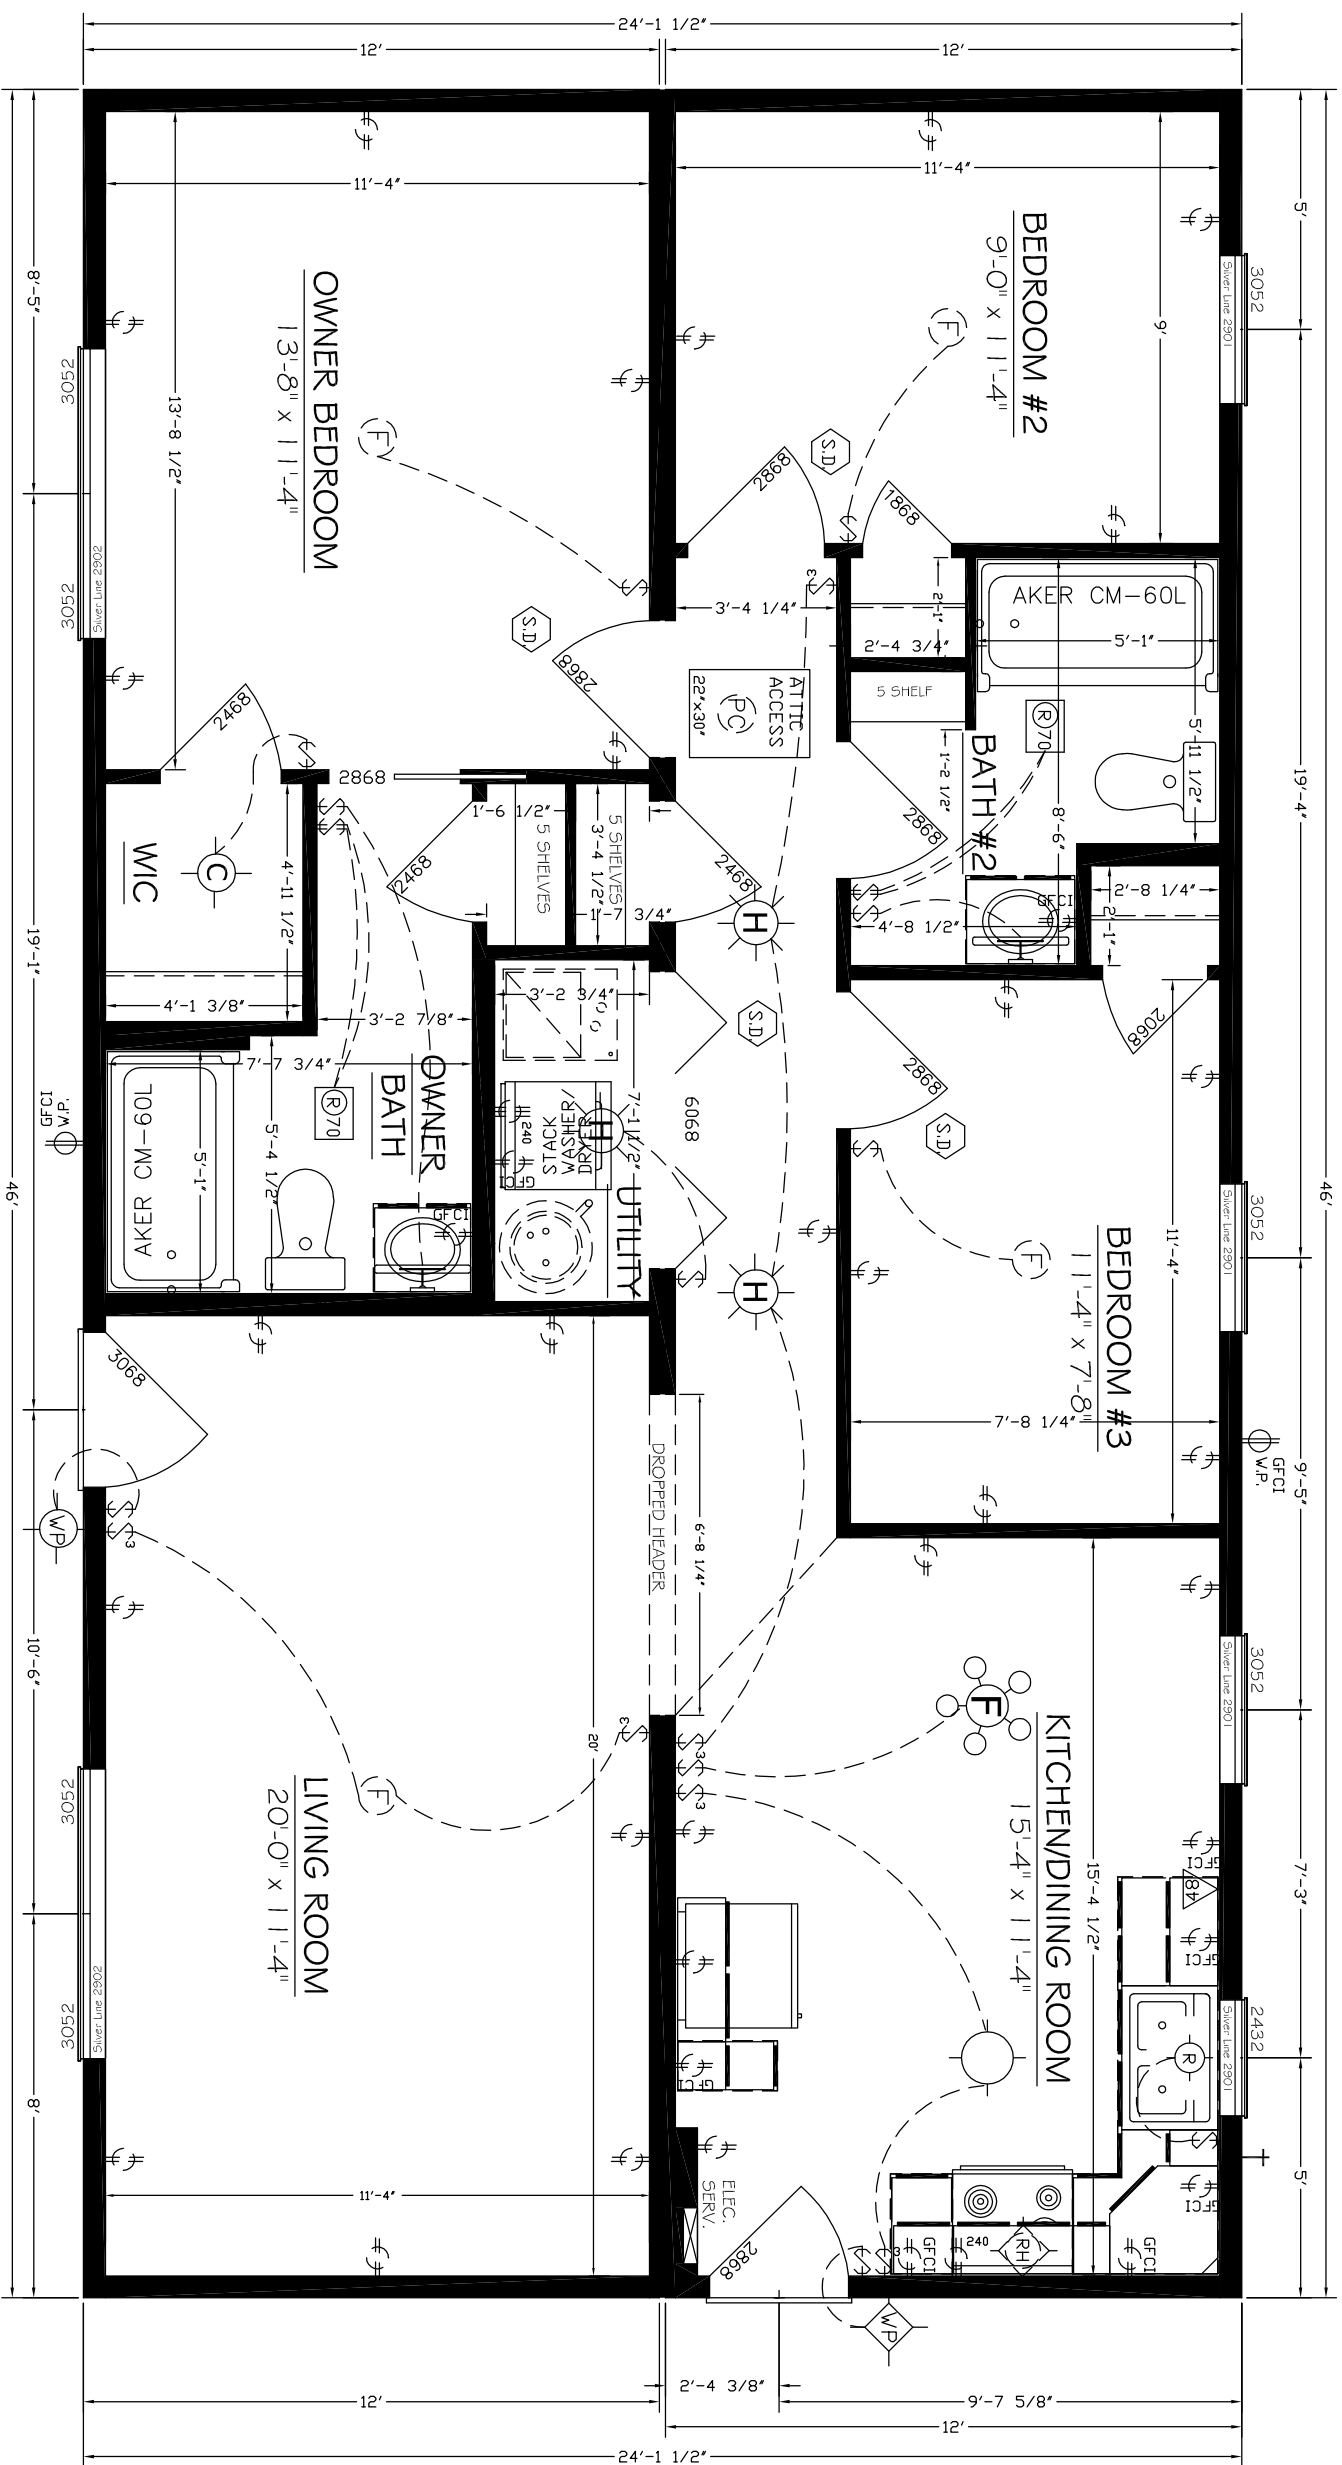

1	8	15
2	9	16
3	10	17
4	11	18
5	12	19
6	13	20
7	14	21

NOTES: LOCATIONS OF TELEPHONE JACKS, ELECTRICAL BASEBOARD HEAT, OUTLETS, SWITCHES, LIGHTS AND HOSEBIBBS ARE APPROXIMATE AND MAY CHANGE DUE TO CONSTRUCTION OR BUILDING CODES. COMPLETE GARAGE SEPARATION THAT IS NEEDED FROM THE RESIDENCE AND ITS ATTIC BY MEANS OF 1/2" GFSUM BOARD OR EQUIVALENT APPLIED TO THE GARAGE SIDE IS RESPONSIBILITY OF OTHERS. IF A DOOR IS INSTALLED BETWEEN THE HOUSE AND THE GARAGE THE DOOR MUST BE RATED AS A 20 MINUTE DOOR.

1st FLOOR

8' CEILING HEIGHT

CERTIFICATIONS

PROJECT INFORMATION

Project Name: STANDARD SPEC
 Builder Name:
 Consumer Name:
 State:
 Manufacturing Facility:

MODEL INFORMATION

Occupancy Type: SINGLE FAMILY RANCH
 Model Style:
 Model Name: 2446 3 2 FB STD
 Drawing Number: SIERRA

ENGINEERING



Design Information
 Date: 1/1/08 Designer: AAHSS
 Date: By:
 Revisions:

Sheet Description: 1st FLOOR BLUE PLAN
 Scale: 1/4" Page Number:



PLAN OPTION # 1

CERTIFICATIONS

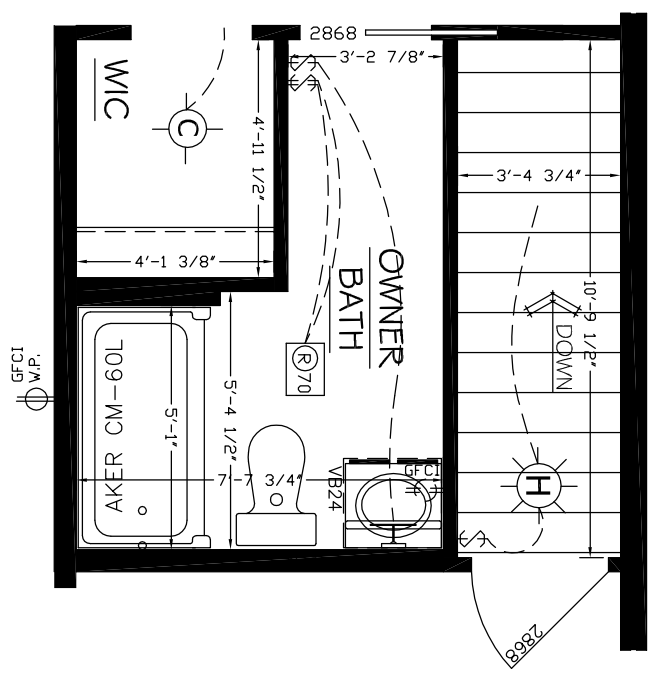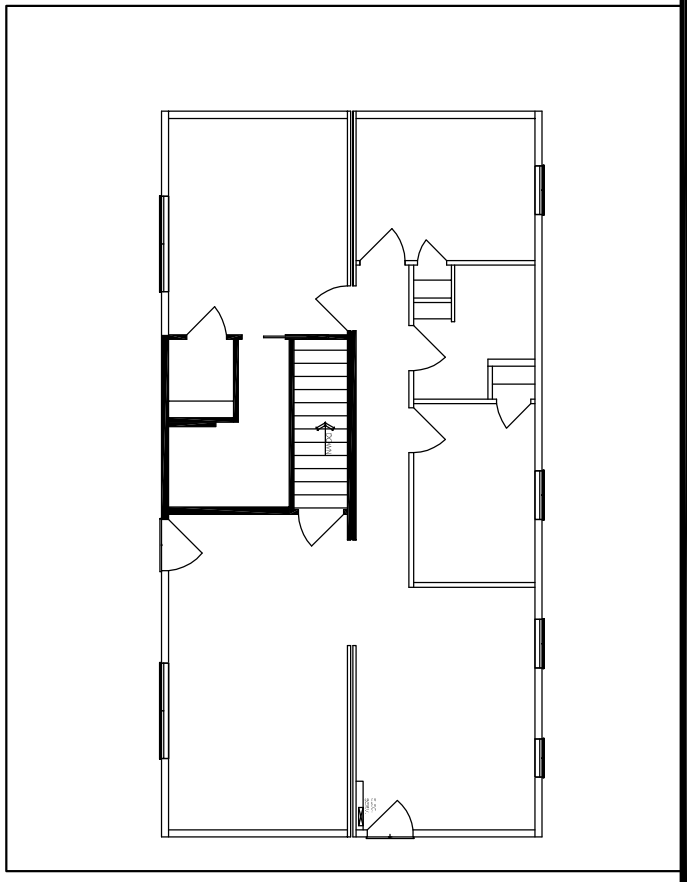

NOTE: All sizes, materials, and specifications are subject to change without notice. Drawings are for illustration purposes only.

PROJECT INFORMATION

Project Name:	STANDARD SPEC RANCH
Builder Name:	
Consumer Name:	
State:	
Manufacturing Facility:	

MODEL INFORMATION

Occupancy Type:	SINGLE FAMILY RANCH
Model Name:	2446_3_2_FB STD
Drawing Number:	SIFERRA

ENGINEERING

Design Information	
Date:	1/1/08
Designer:	AAHSS
Date:	
By:	
Revisions:	

Sheet Description:
OPTION # 1

Scale: 1/4"
Page Number:

© 2007 All American Homes, LLC
309 South 13th Street,
Decatur, IN 46733
* FIELD WORK